


Plan
N.T.S.

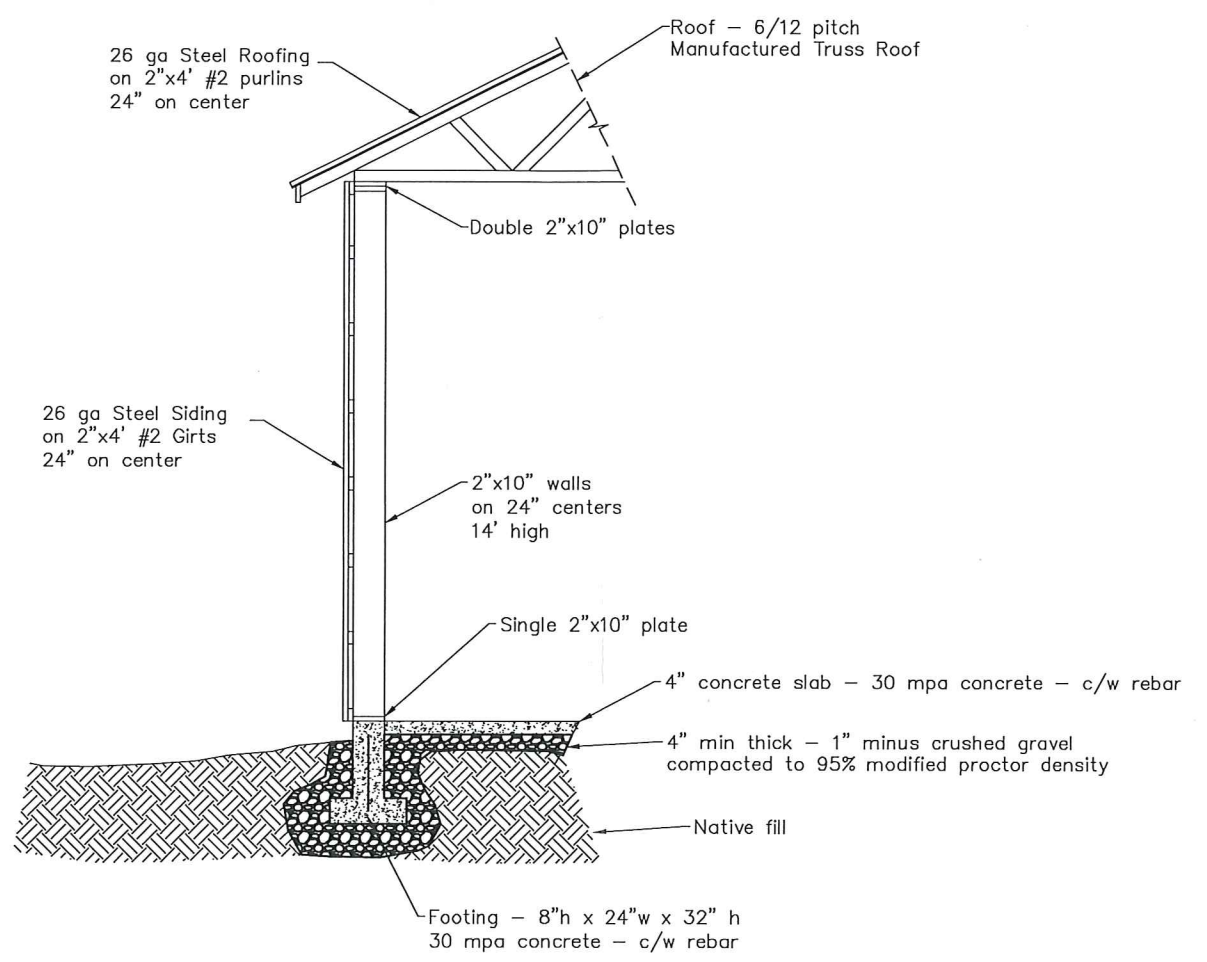

Wall Section
N.T.S.




LEGEND

NO.	YY/MM/DD	BY	REVISION	CHK'D

BASE G.M.	DESIGN
APPROVED	
DATE	
June 2/19	
SCALE	As Noted
SCALE NOT ACCURATE OVER LONG DISTANCES	

Greg Sandercock
1960 Huckleberry Road
Plan and Section
Separate Shop/Garage

DIVISION	
DRAWING NO.	100-1
REV NO.	

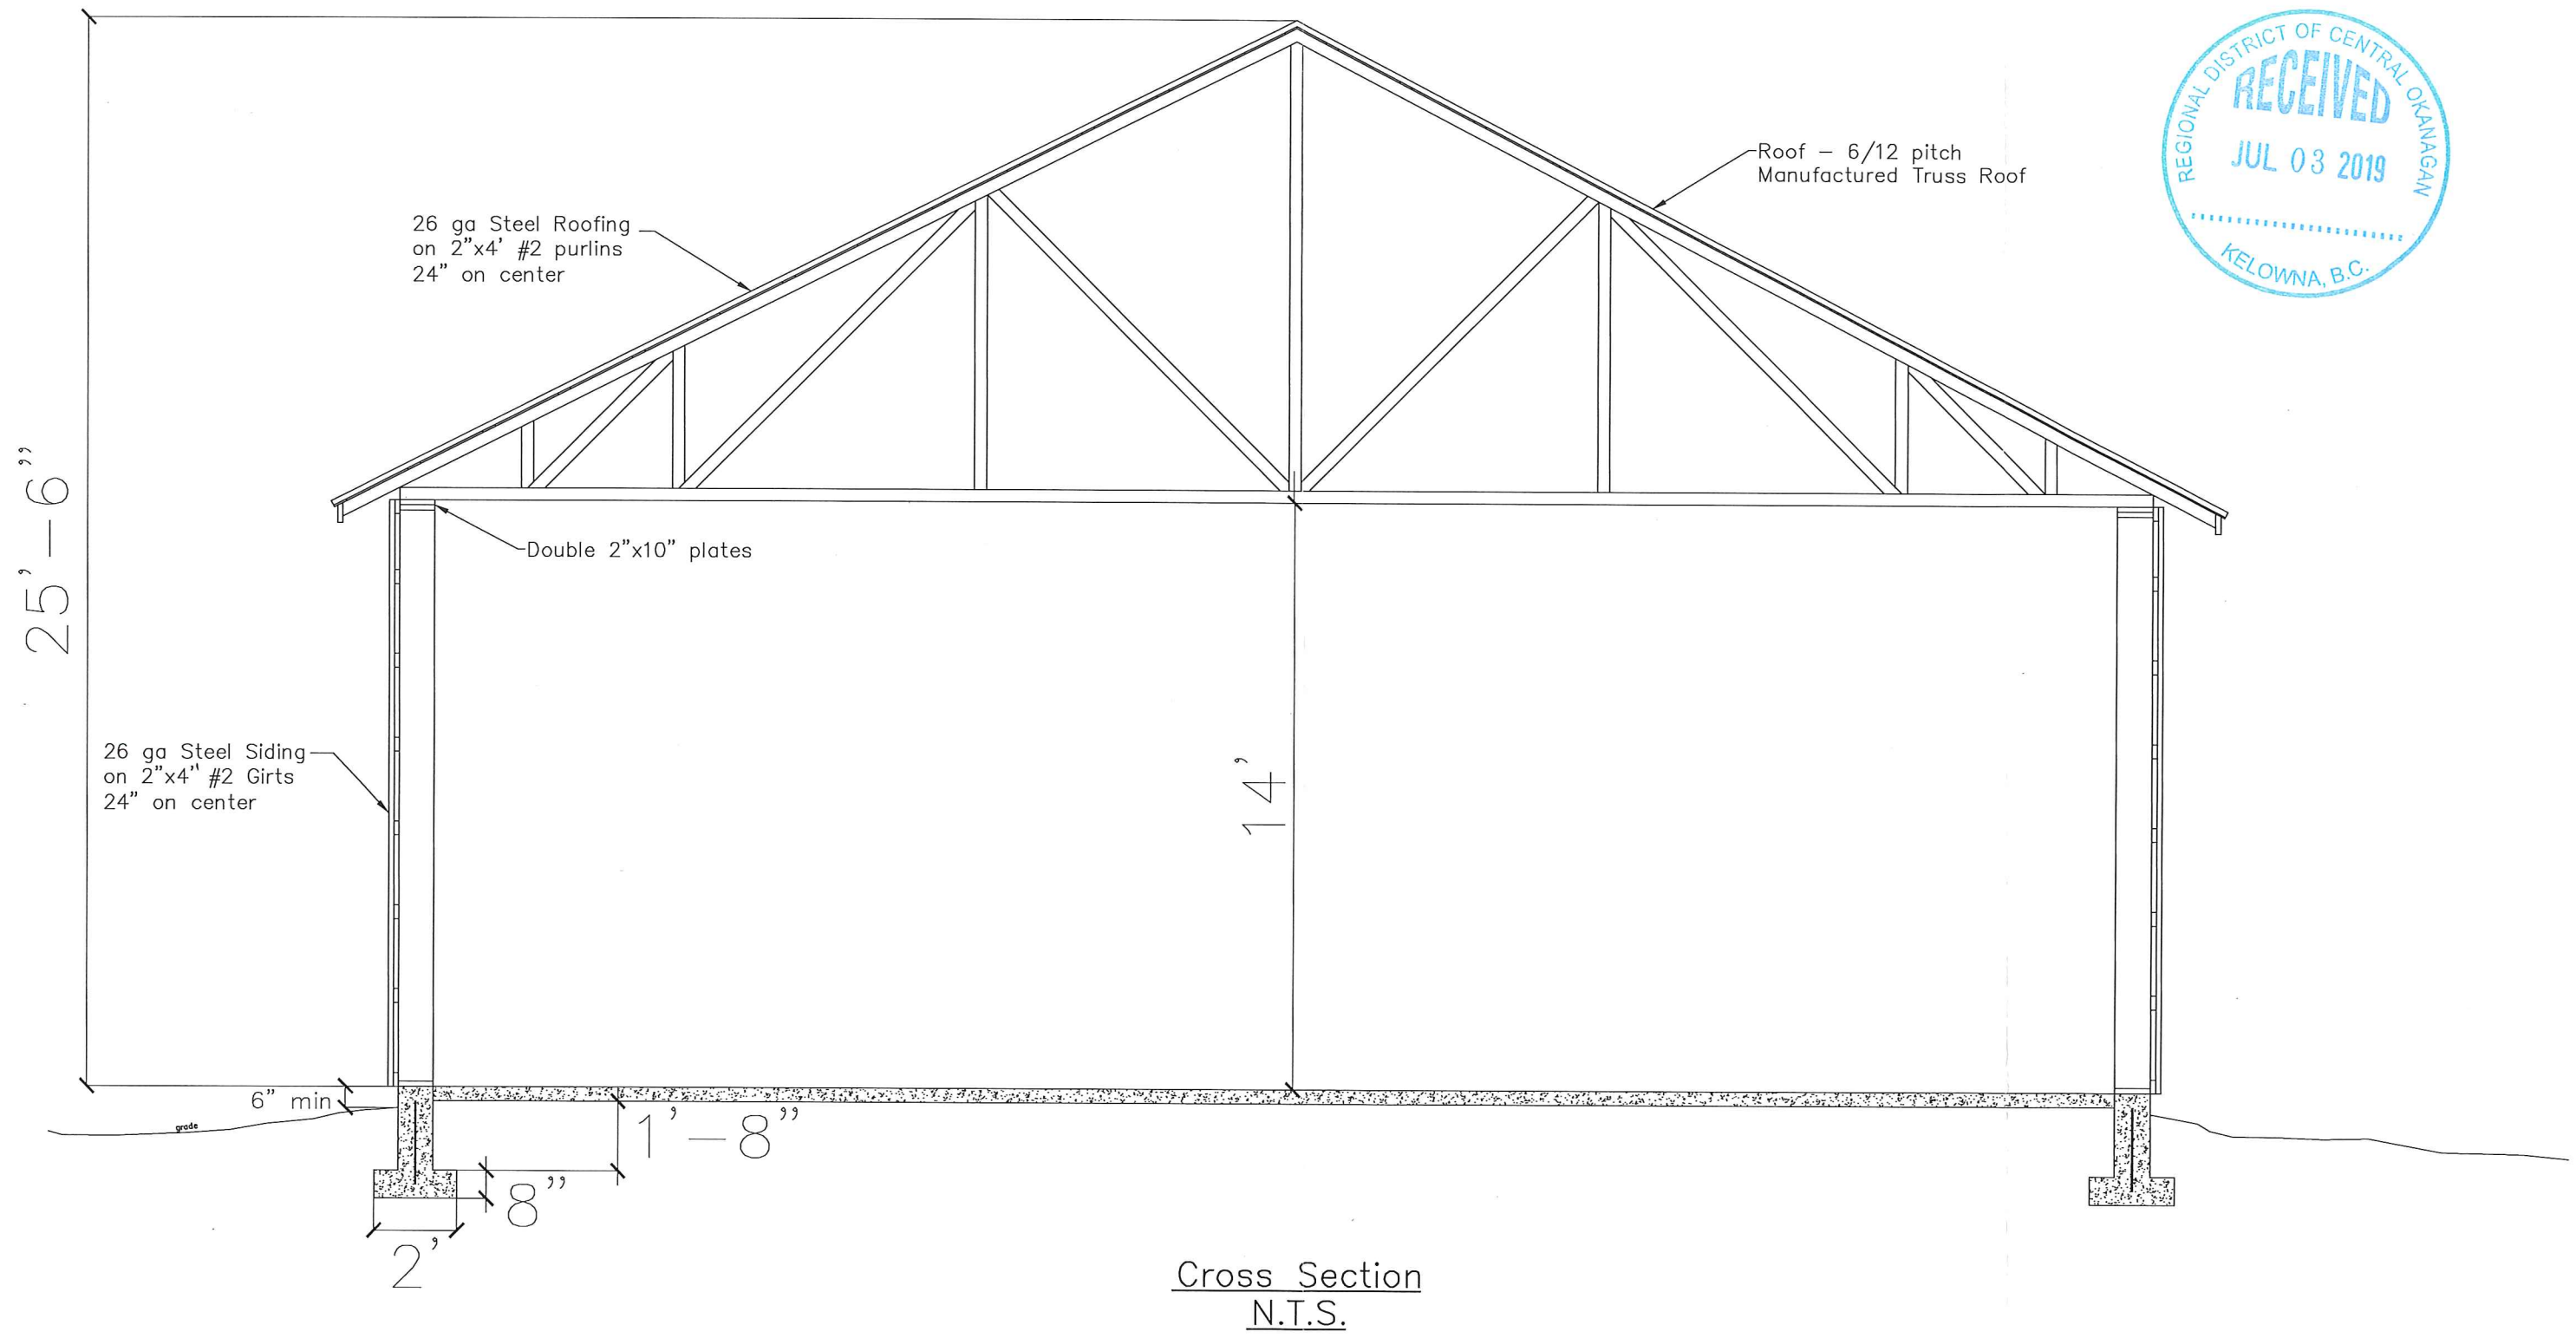

Cross Section
N.T.S.

LEGEND

NO.	YY/MM/DD	BY	REVISION	CHK'D

BASE	DESIGN
G.M.	
APPROVED	
DATE	
June 2/19	
SCALE	As Noted
SCALE NOT ACCURATE OVER LONG DISTANCES	

Greg Sandercock
1960 Huckleberry Road
Cross Section
Separate Shop/Garage

DIVISION	
DRAWING NO.	100-2
REV NO.	