



ALL DISTANCES ARE IN METRES.

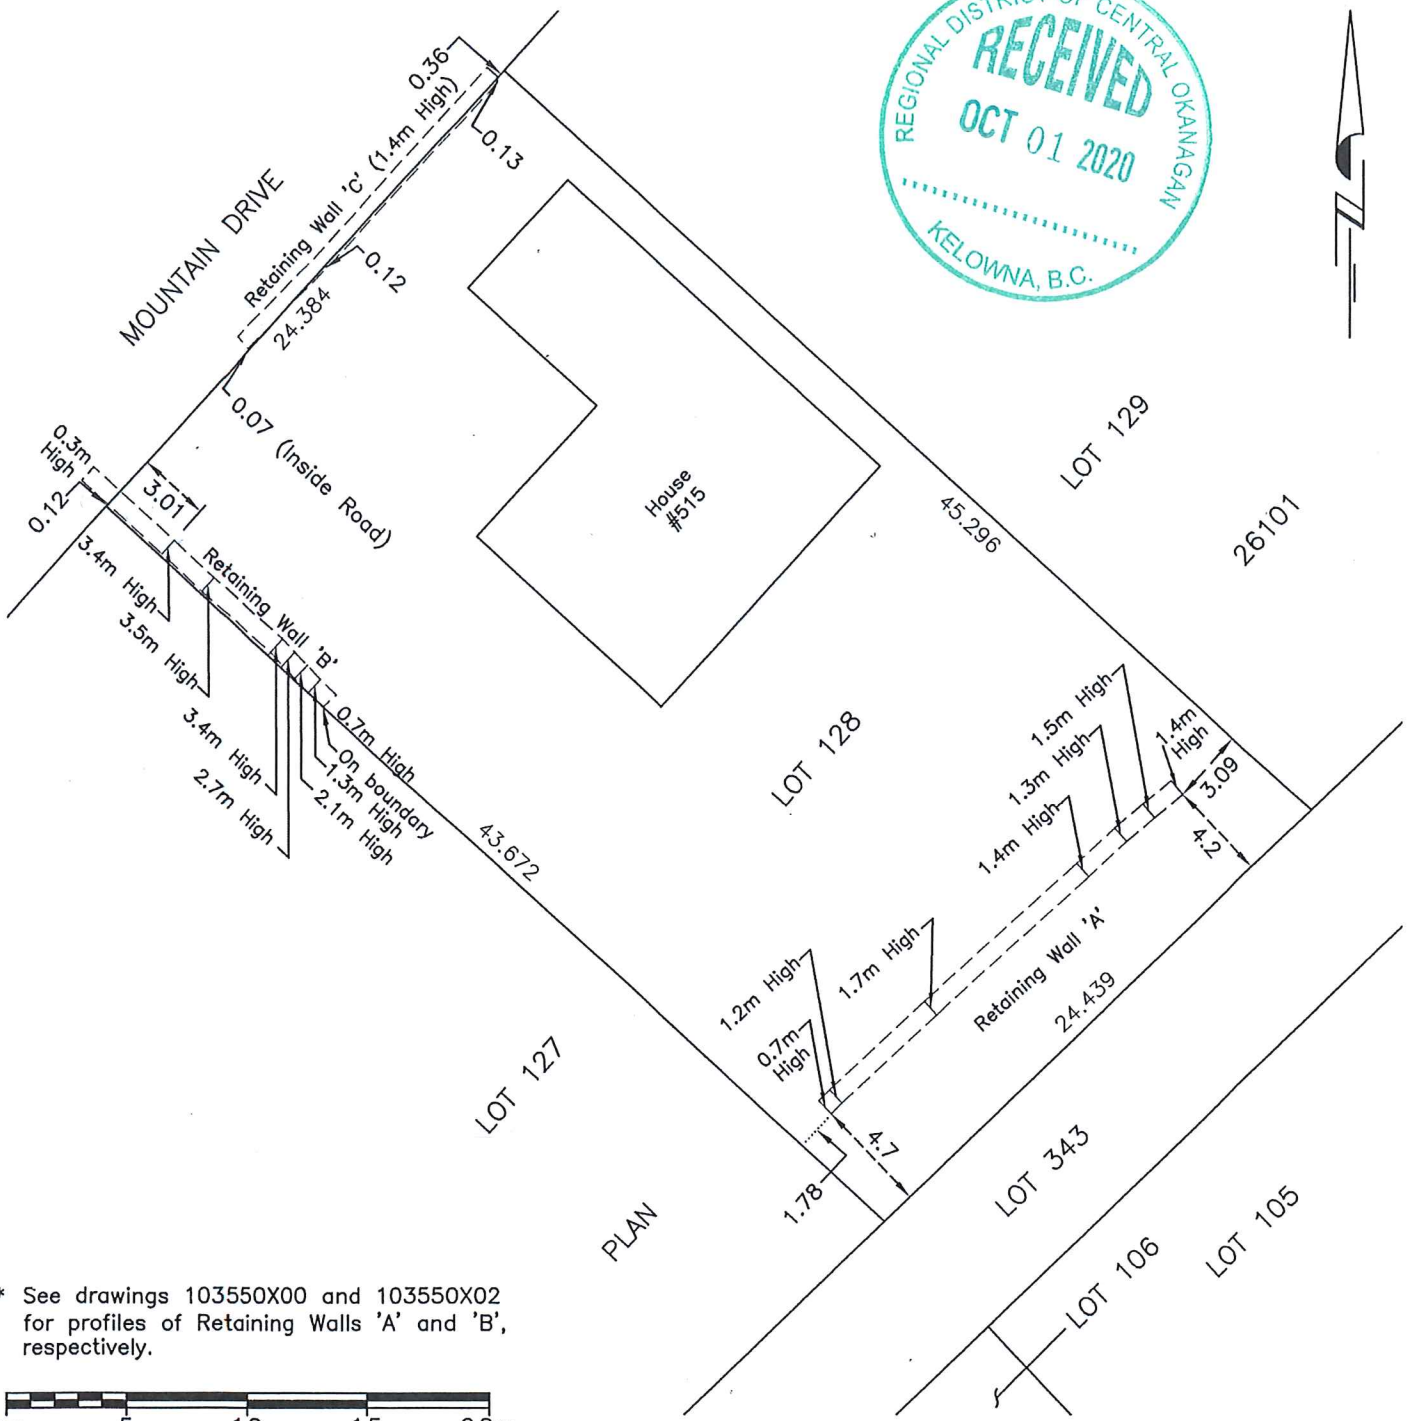

* See drawings 103550X00 and 103550X02 for profiles of Retaining Walls 'A' and 'B', respectively.

 

SITE PLAN SHOWING RETAINING WALLS ON LOT 128, PLAN 26101, DL 3688, ODYD

103550T01

1 : 300	OUR FILE: R10355
DATE: 01 Oct 2020	DRAWN: KDG
Vander Ploeg	
MADDOX & COMPANY LAND SURVEYORS 3500 - 30th STREET VERNON, BC V1T 5E8 TELEPHONE: (250) 542-4343	