


① FRONT ELEVATION
1/4" = 1'-0"

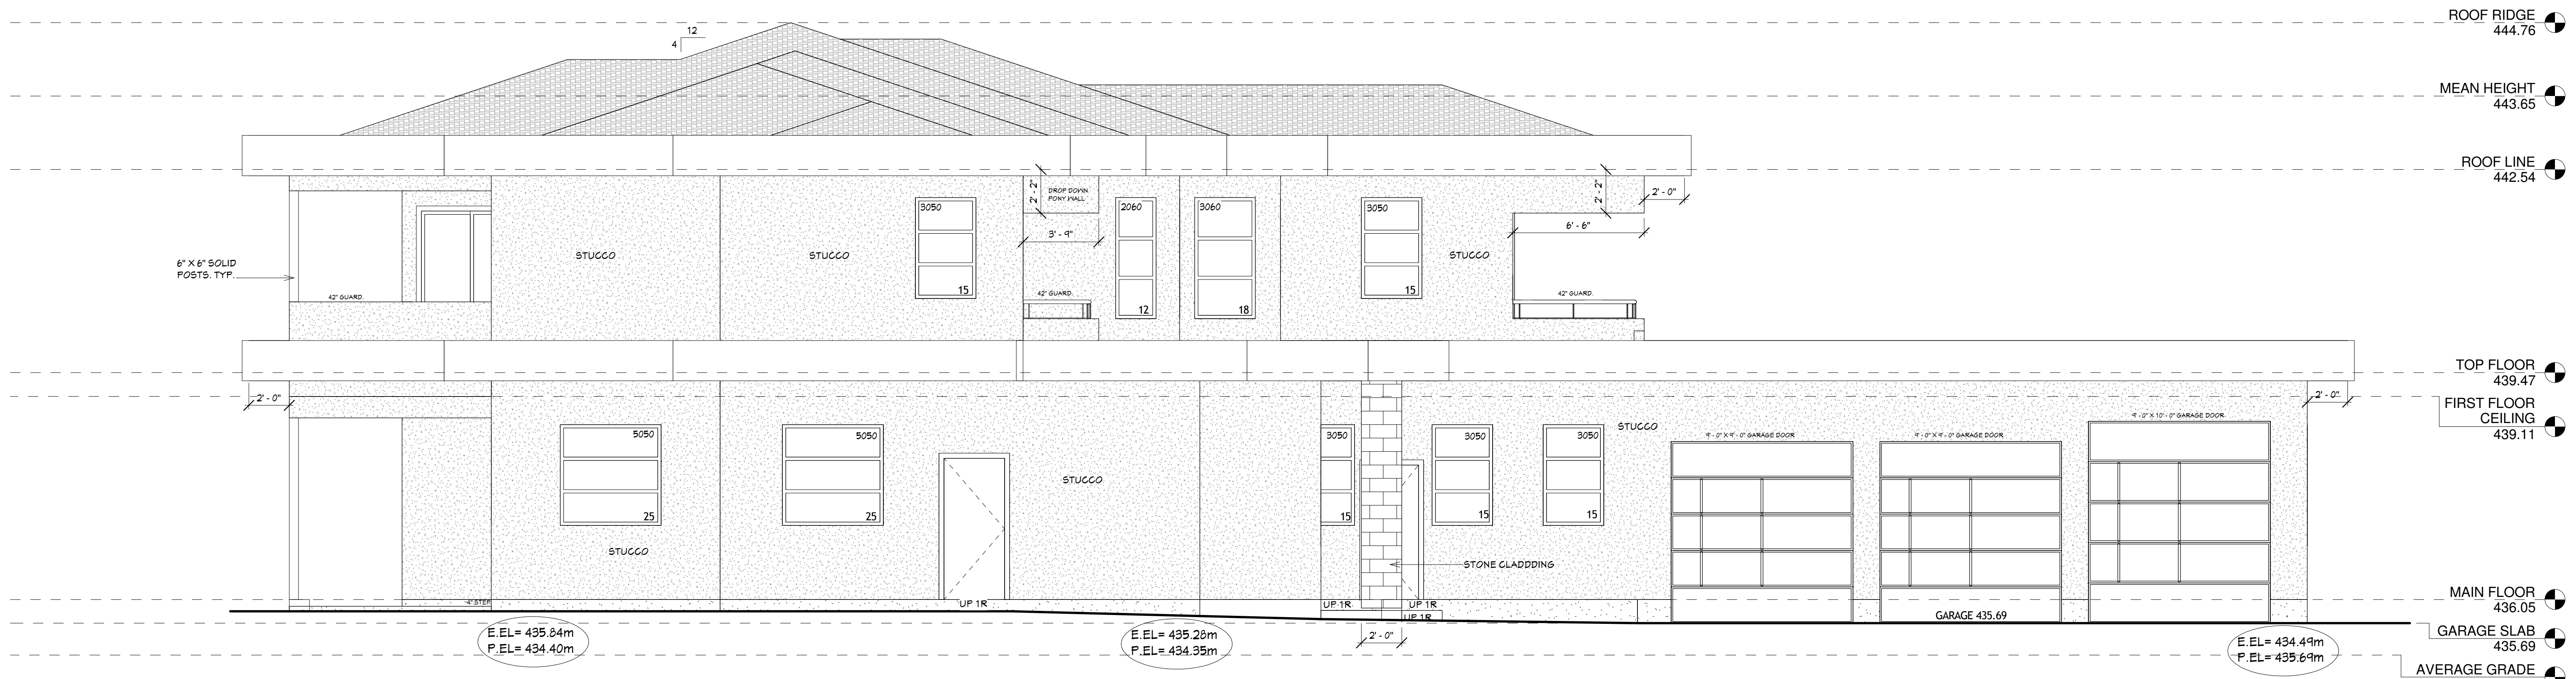


② REAR ELEVATION
1/4" = 1'-0"

DWG. NO.	A5
SHEET TITLE	FRONT ELEVATION/ REAR ELEVATION
PROJECT	MANJIT S. BASRA
	BLACK ROAD, KELOWNA
SCALE	1/4" = 1'-0"
DATE	SEPT 11/ 2020
DWN BY	03
<small>DISCLAIMER: These plans contain copyrighted information that is the property of SINGH DRAFTING AND HOME PLANS LTD. reproduction in part or whole without the written permission of SINGH DRAFTING AND HOME PLANS LTD. is prohibited. Any reproduction for all structural engineering requirements.</small>	



1 LEFT ELEVATION
 1/4" = 1'-0"

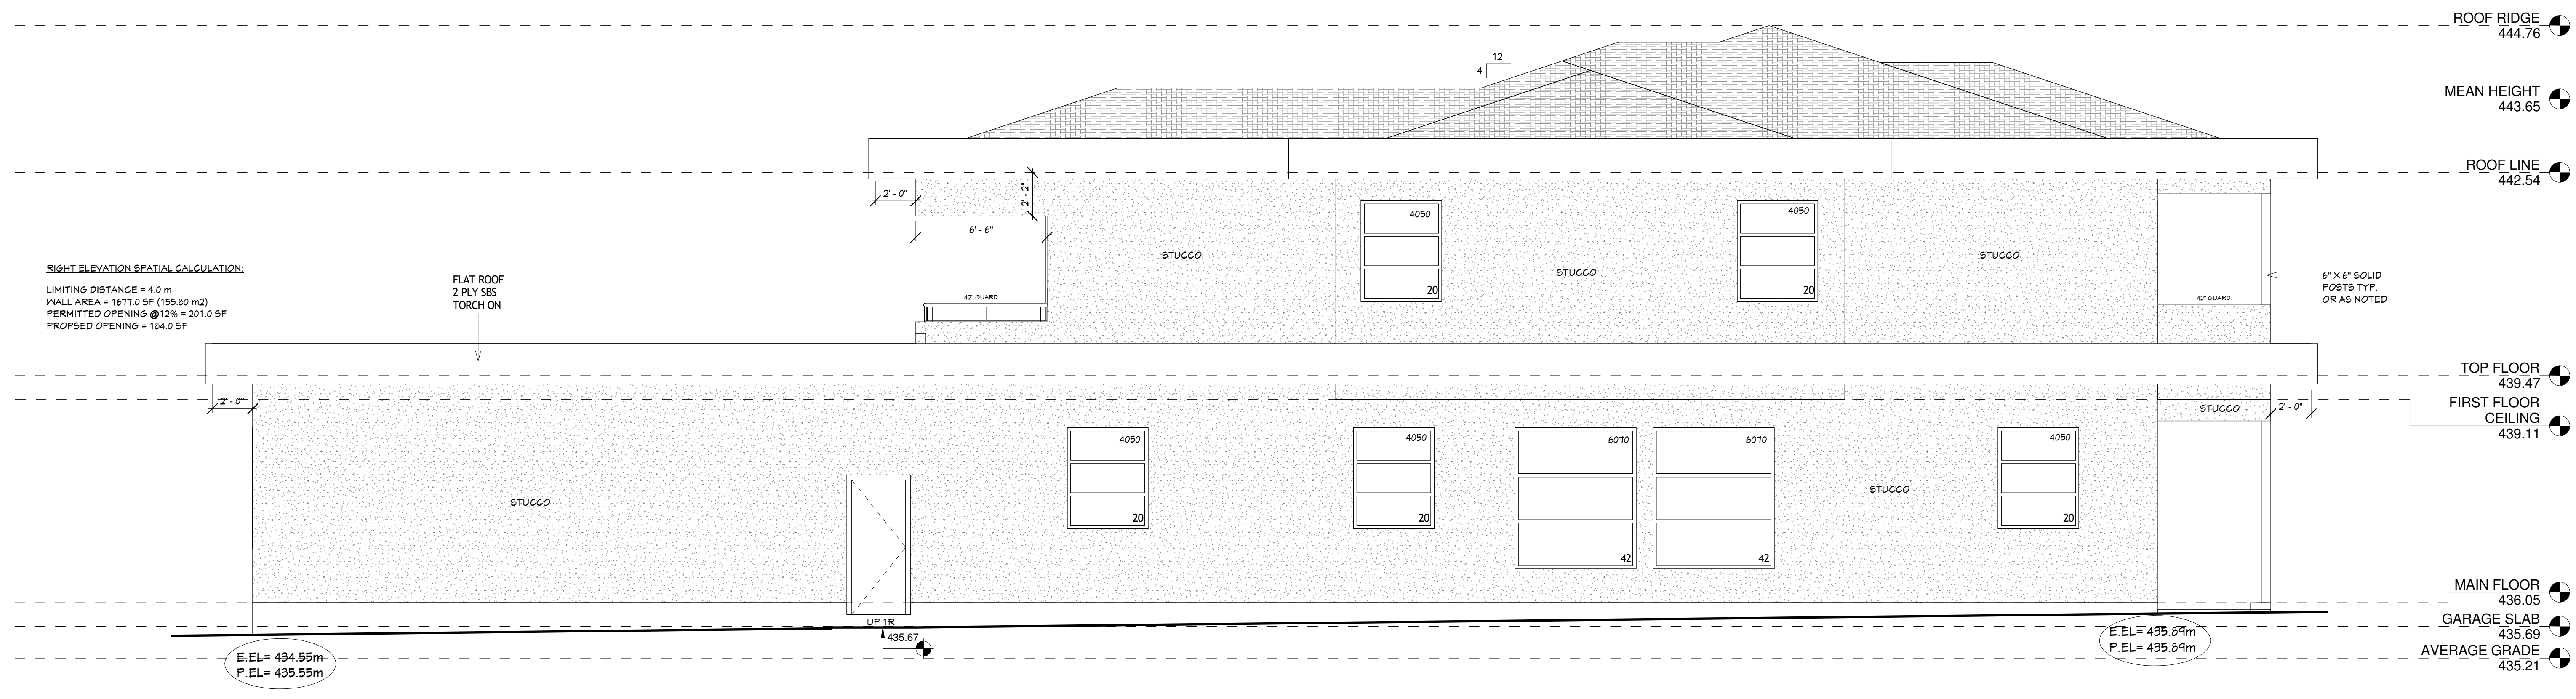

2 RIGHT ELEVATION
 1/4" = 1'-0"

RIGHT ELEVATION SPATIAL CALCULATION:
 LIMITING DISTANCE = 4.0 m
 WALL AREA = 1611.0 SF (155.80 m²)
 PERMITTED OPENING @ 12% = 201.0 SF
 PROPOSED OPENING = 184.0 SF

FLAT ROOF
 2 PLY SBS
 TORCH ON

6" X 6" SOLID
 POSTS TYP.
 OR AS NOTED