
1 FRONT ELEVATION
1/4" = 1'-0"

SEPT 11/ 2020

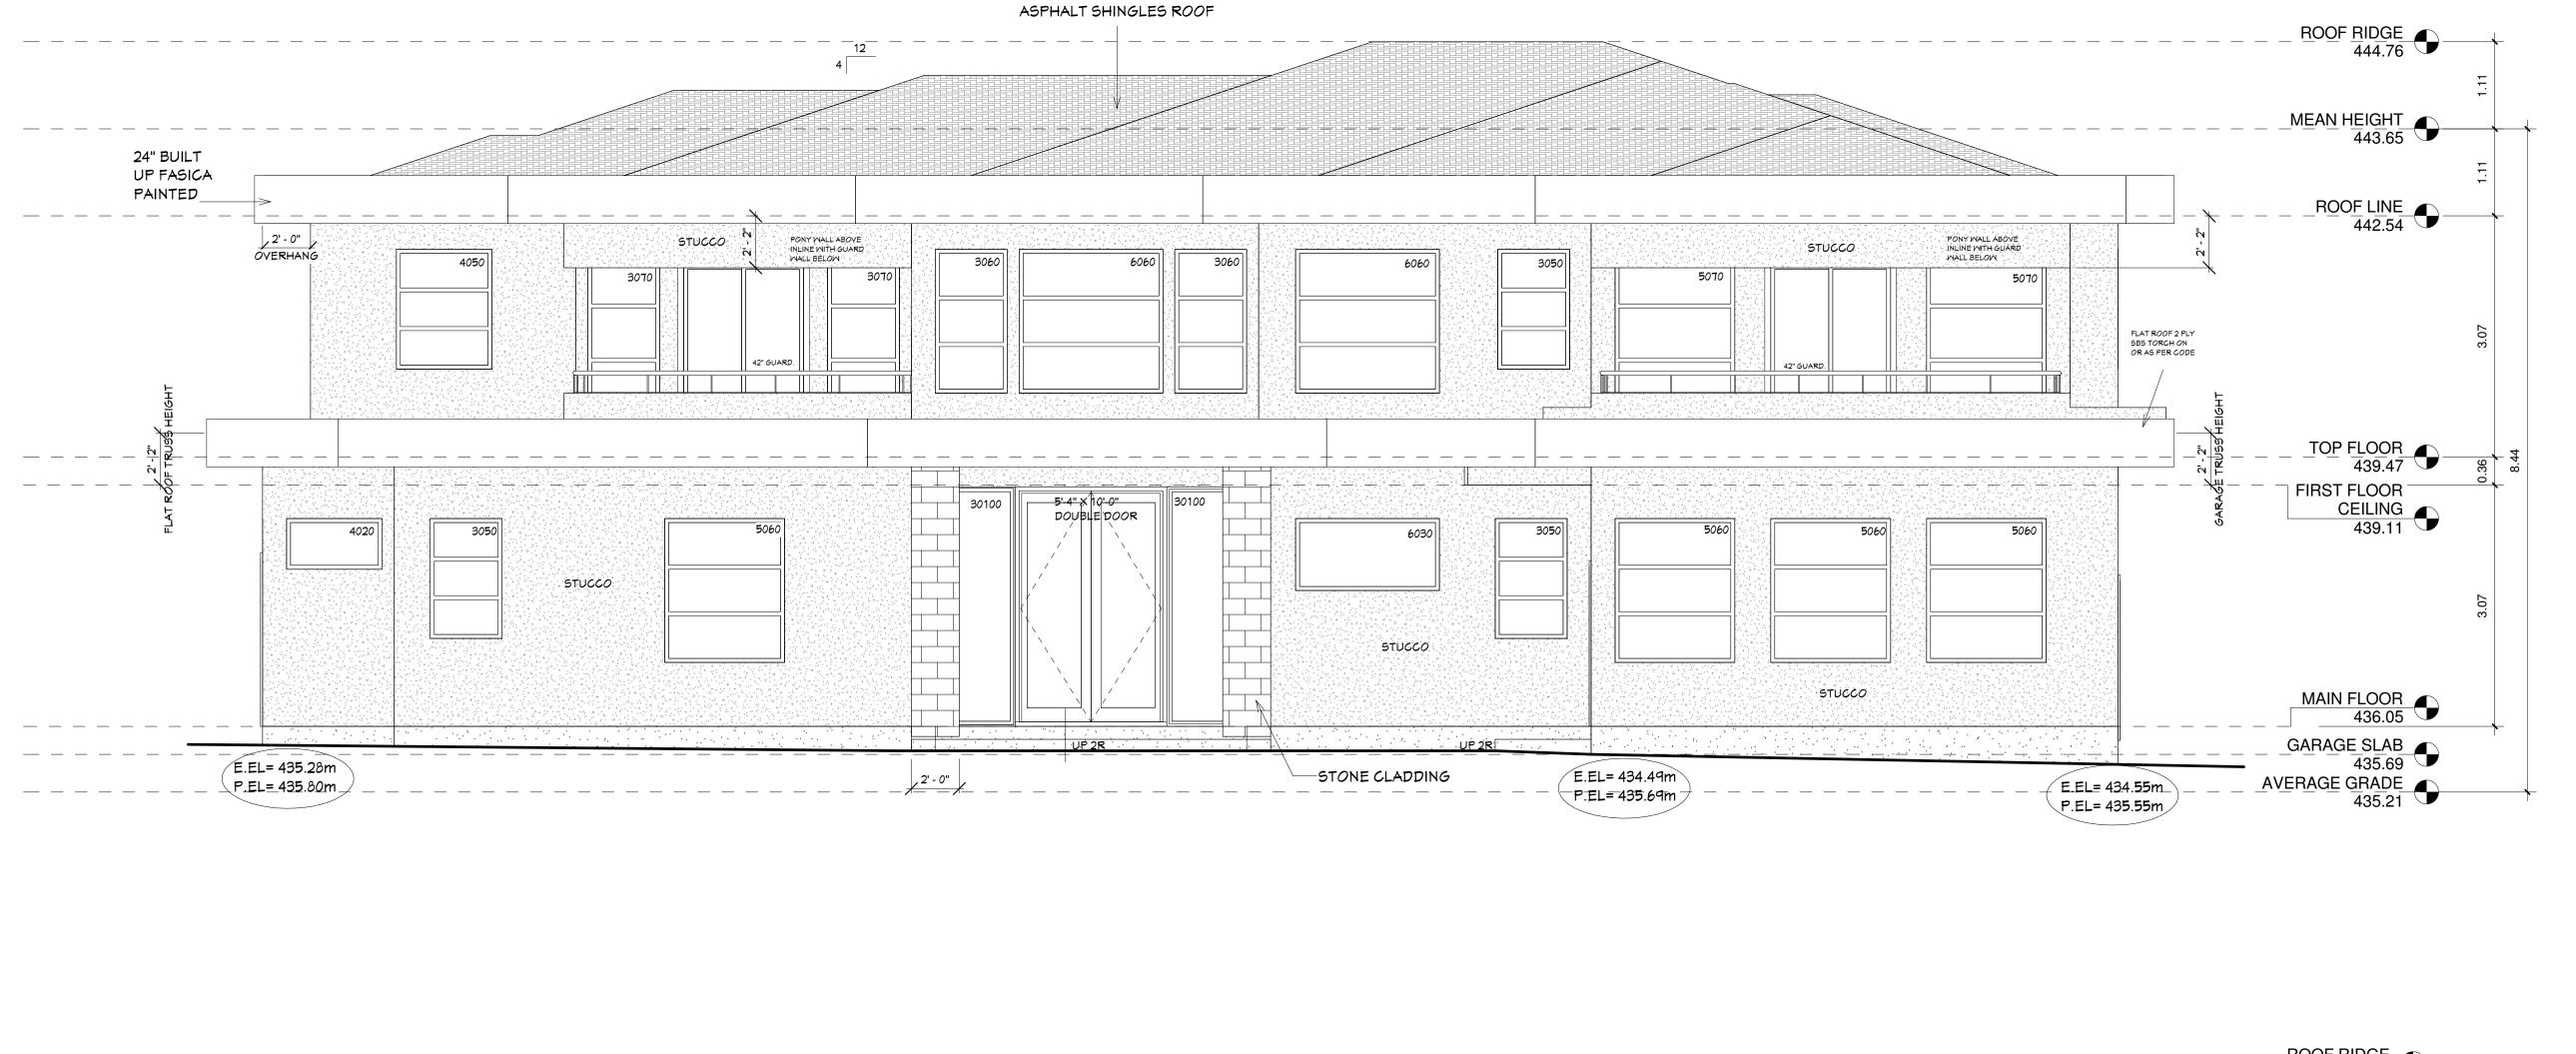



2 REAR ELEVATION 1/4" = 1'-0"



2 RIGHT ELEVATION 1/4" = 1'-0"

UP 1R

E.EL= 434.55m P.EL= 435.55m

435.67

THESE PLANS ARE IN COMPLIANCE WITH THE 2018 BCBC

E.EL= 435.89m P.EL= 435.89m

MAIN FLOOR 436.05

GARAGE SLAB 435.69 AVERAGE GRADE 435.21

SHEET TITLE:

ELEVATION/ RIGHT ELEVATION PROJECT:

TILNAM S. BASRA

BLACK ROAD, KELOMNA

SCALE: 1/4" = 1'-0"

SEPT 11/ 2020 DWN BY: