


SITE PLAN OF PCL C, LOT 1, DL 2197, ODYD, PLAN 22569.

SCALE 1:200 (ALL DISTANCES IN METRES)
 CONTOUR INTERVAL = 1m
 ORTHOMETRIC HEIGHTS BASED ON CGVD HTv2.0

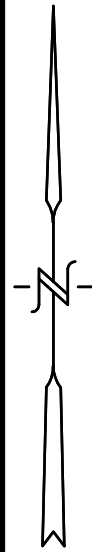


Exclusive Use Area
 Class C Common Shares
 (Share Lot 2)

Part LOT 1
 PLAN 22569

(Share Lot 3)
 Part LOT 1
 PLAN 22569

(Share Lot 1)
 Part LOT 1
 PLAN 22569

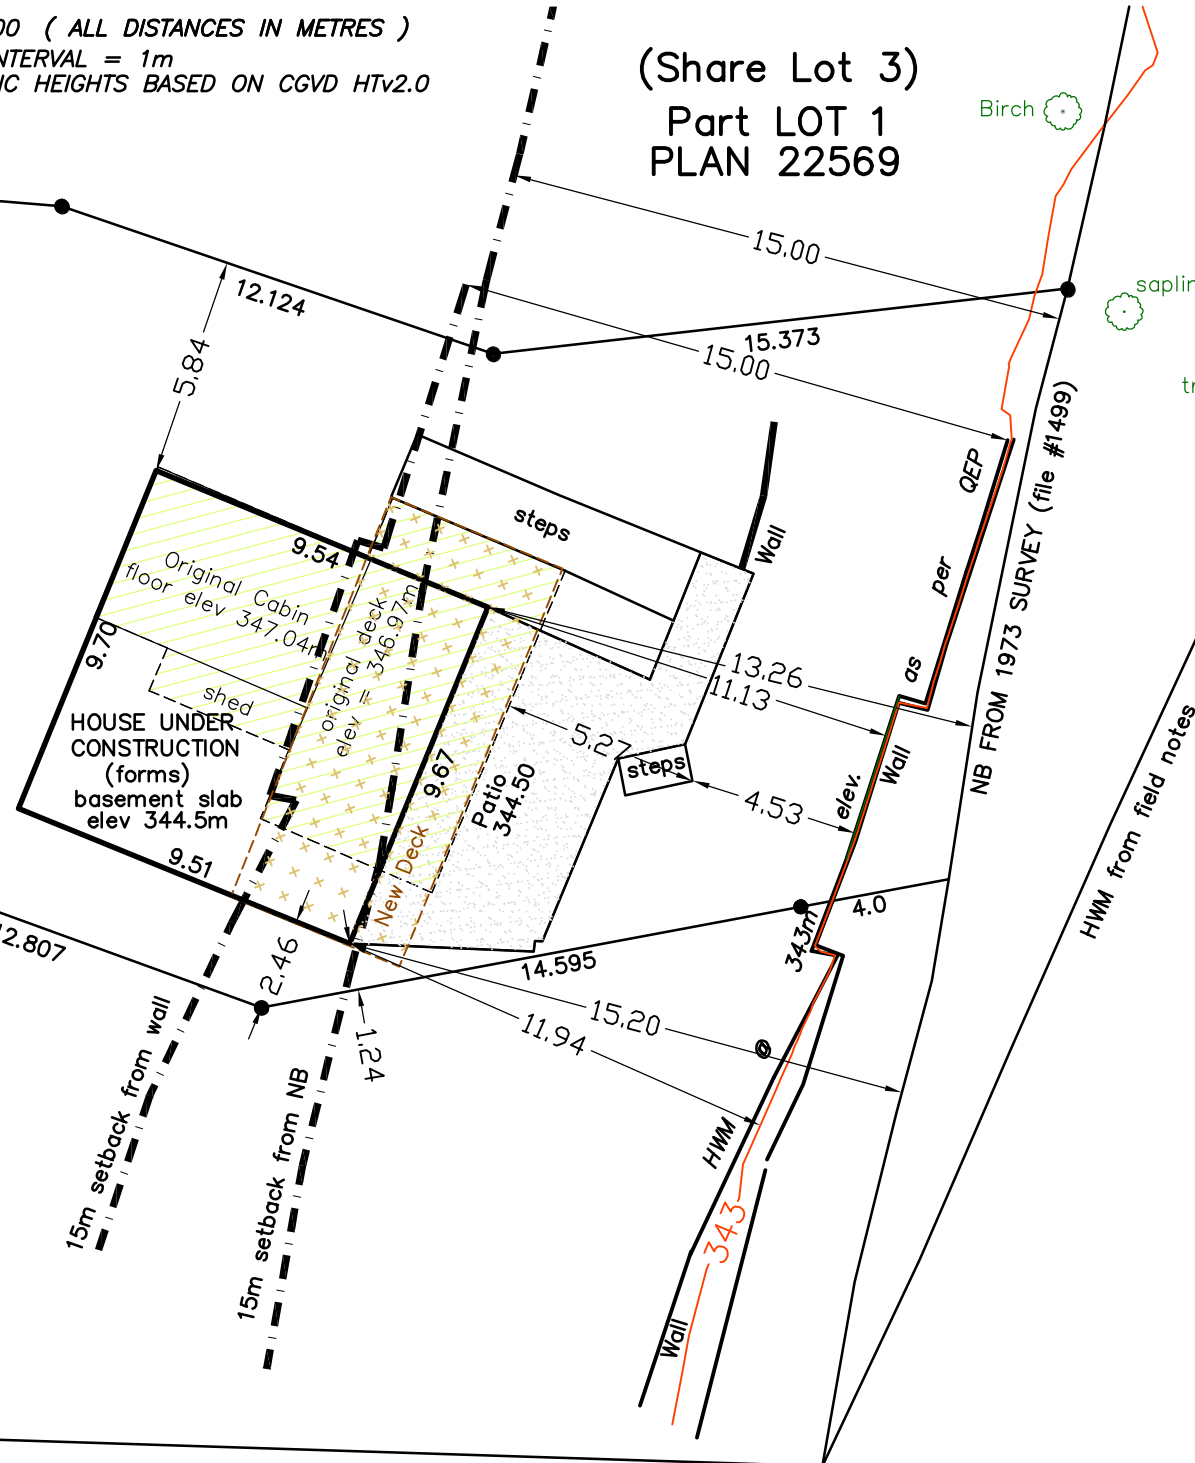

Okanagan Lake

LANE

© JASON R SHORTT, BCLS, 2019

russell shortt

land SURVEYORS

2801-32nd Street, Vernon, B.C.
 Phone (250)545-0511 email: jasons@jrshortt.ca

FILE: 28993
 F.B. 1299

Nov 20, 2019 - add'l dims
 Nov 19, 2019 - add'l site information
 Nov 5, 2019 - add'l site information
 JUNE 11, 2019 - layout offset line
 MAY 10, 2018.

THIS PLAN IS PREPARED FOR THE USE OF:
 GANDEN