


SITE PLAN SHOWING EXISTING STRUCTURES ONLY ON LOT A DISTRICT
LOT 3862 ODYD PLAN KAP52090


PID: 018-716-873

4345 MAXWELL ROAD,
PEACHLAND

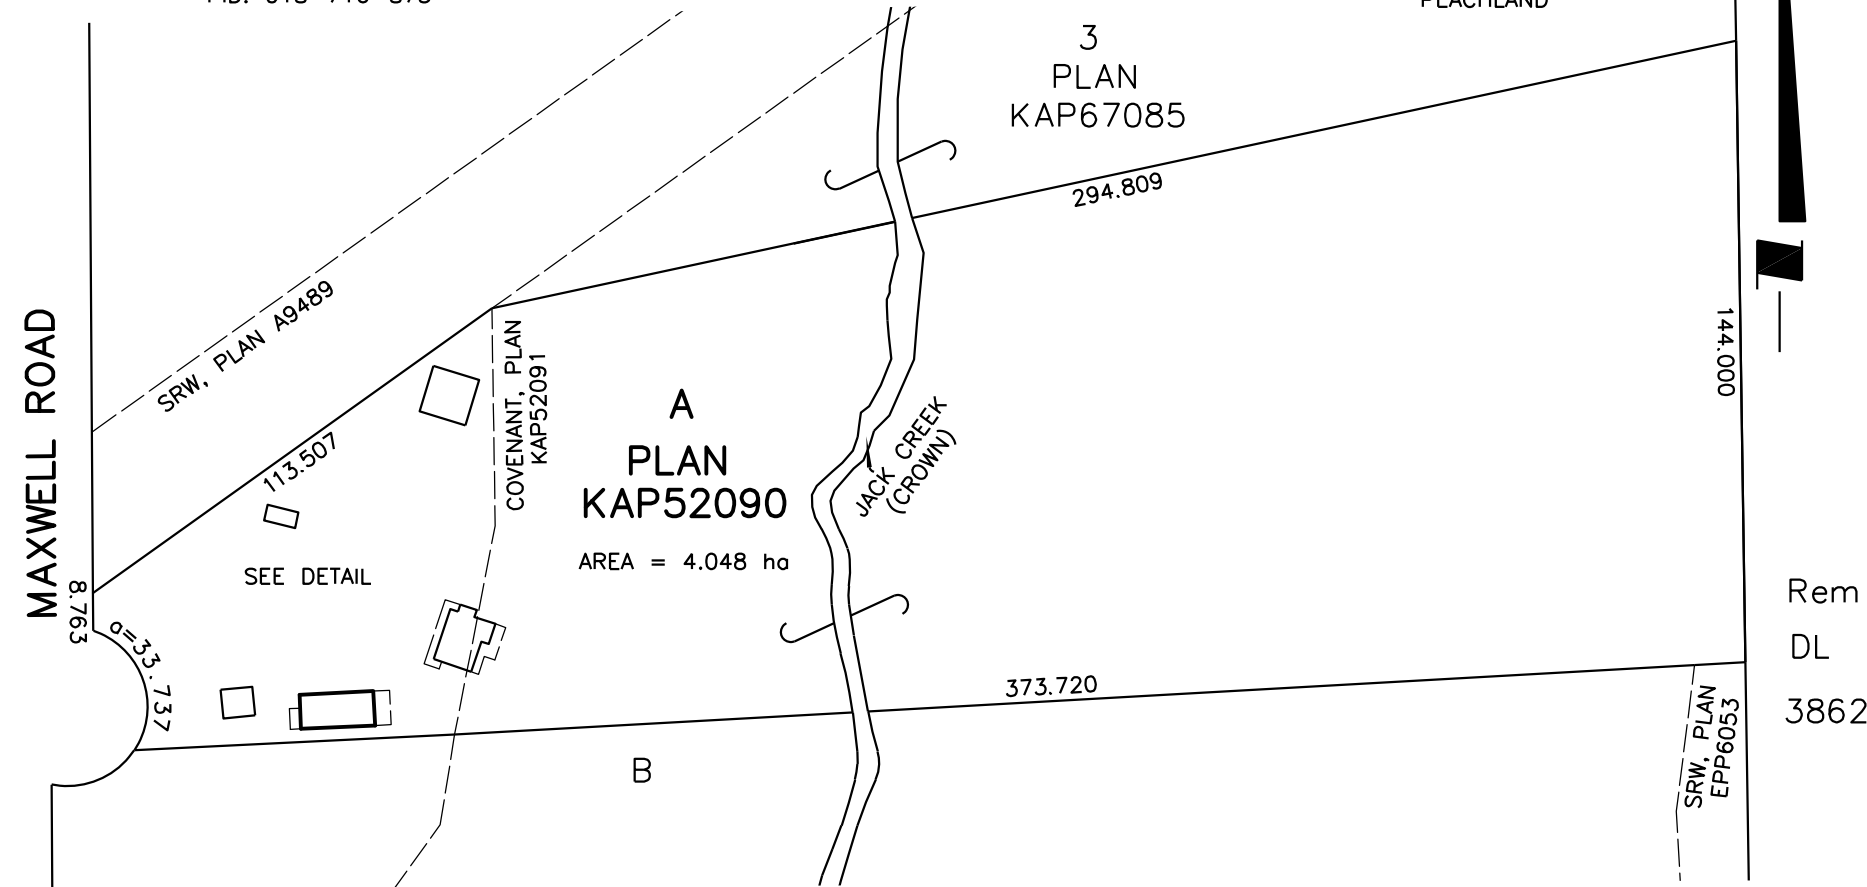

DETAIL:

SCALE: 1:500

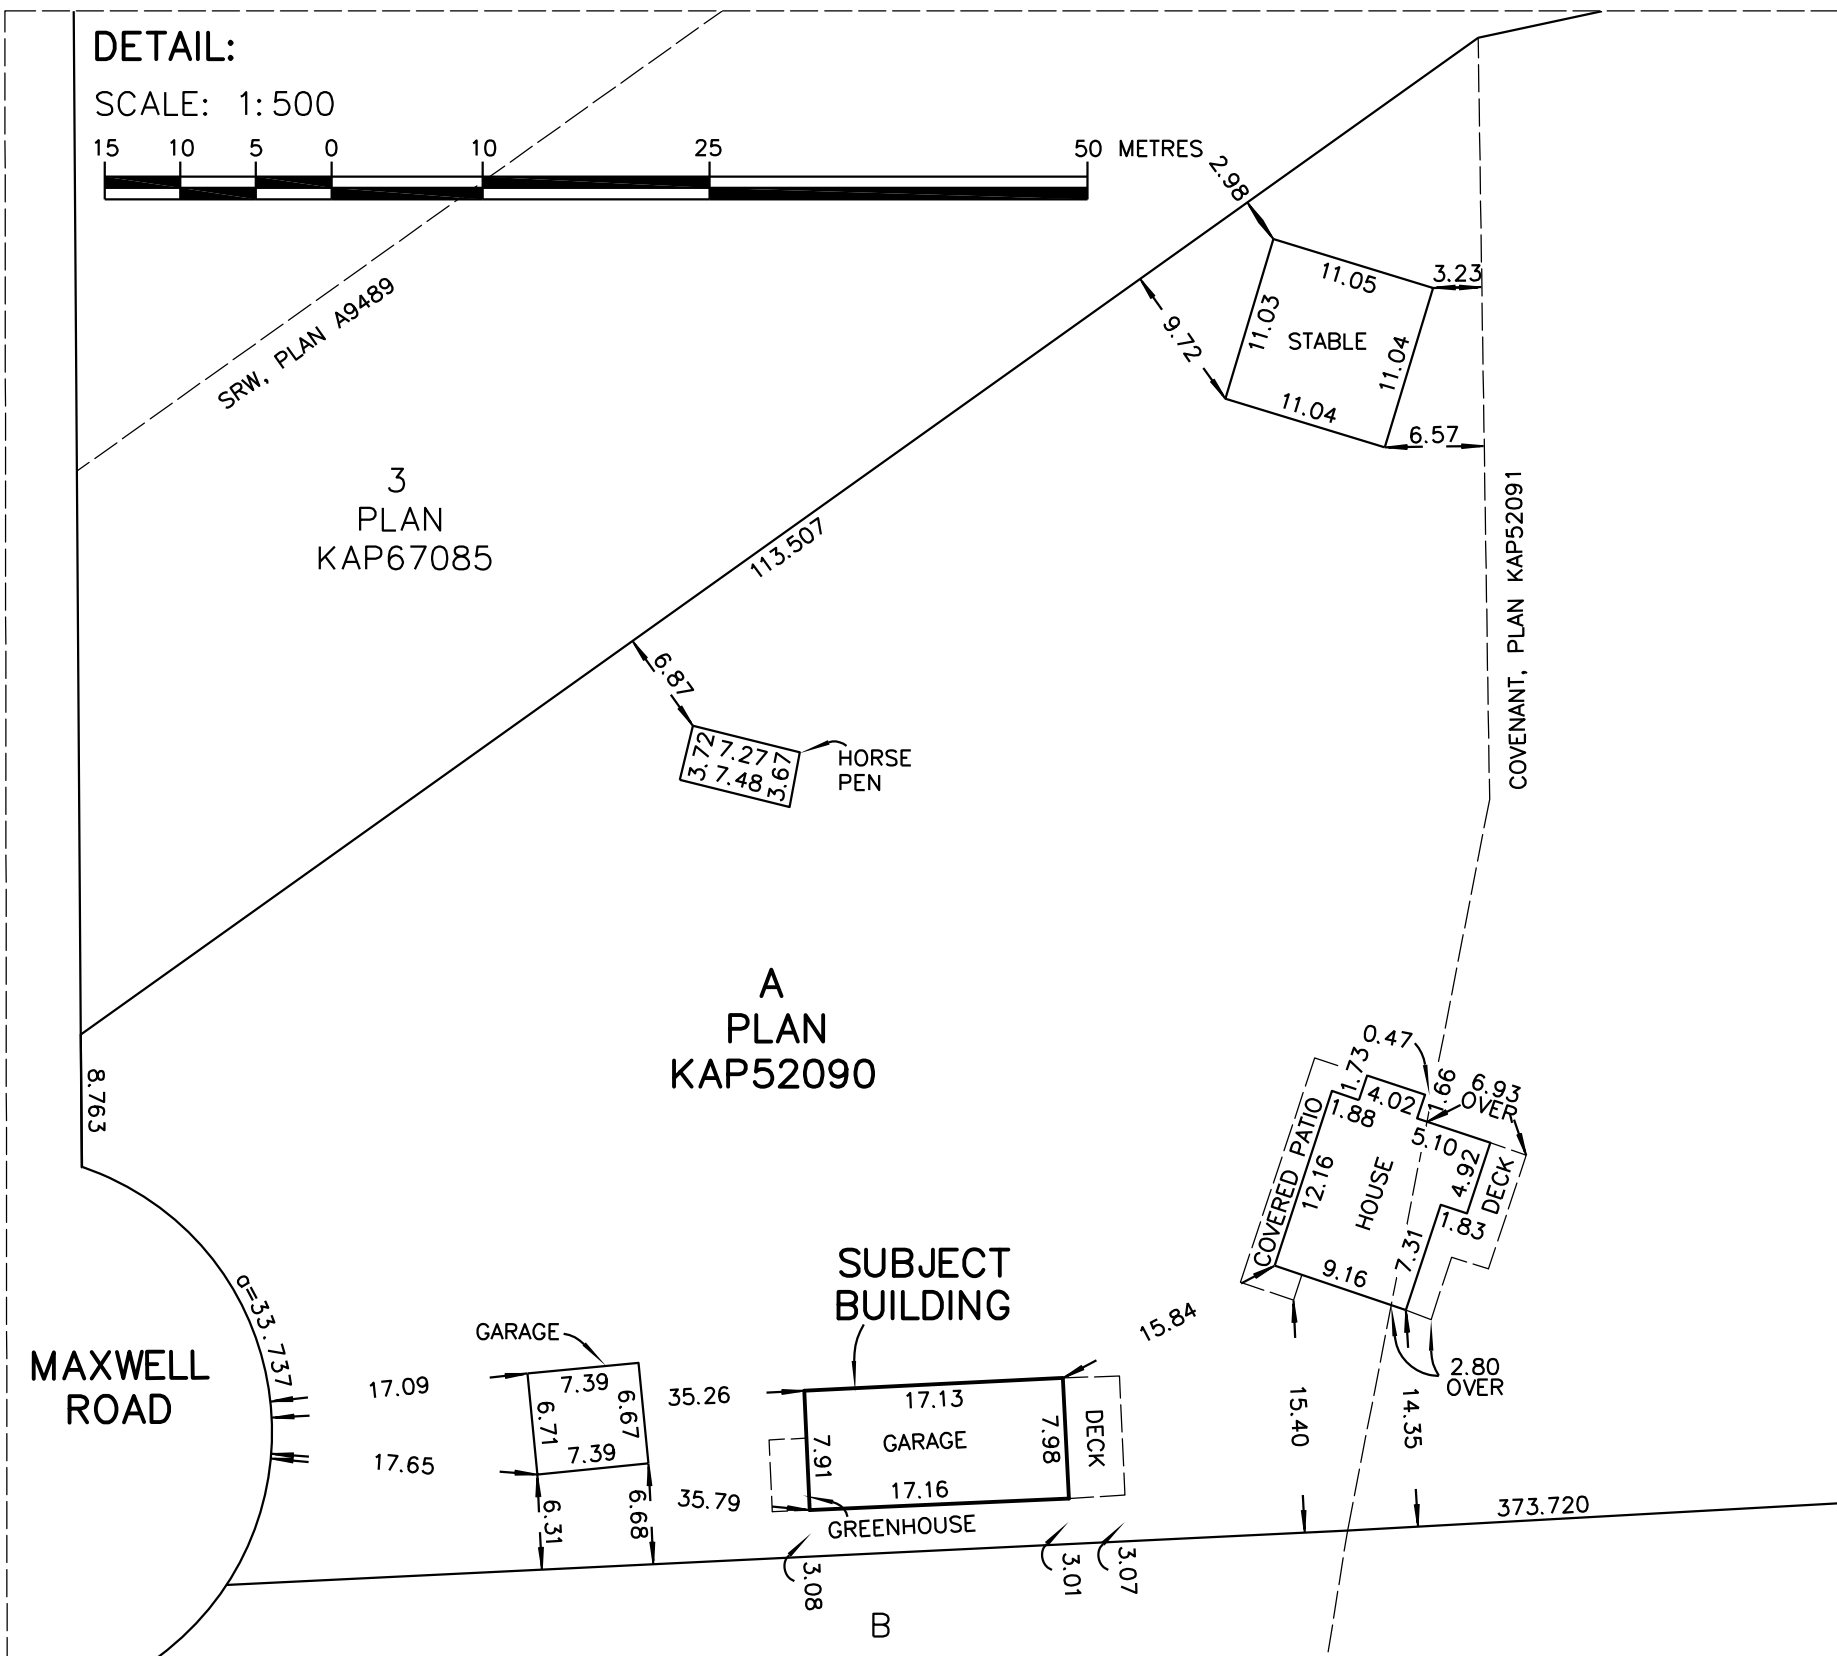

THIS PLAN IS FOR THE SOLE USE OF THE CLIENT AND IS NOT TO BE USED FOR THE RE-ESTABLISHMENT OF PROPERTY BOUNDARIES.

CLIENT: DAN LEASK		DATE: DECEMBER 19, 2019
SCALE: 1:1750 METRES	FILE: 22062	DRAWN BY: FL
Ferguson Land Surveying & Geomatics Ltd.		
BC AND CANADA LAND SURVEYORS 404-1630 PANDOSY STREET, KELOWNA, BC		
PHONE: (250) 763-3115 FAX: (250) 763-0321		
© Ferguson Land Surveying & Geomatics Ltd., ALL RIGHTS RESERVED.		

NOTE: THE LOT IS SUBJECT TO EASEMENT DOCUMENT KD88774; STATUTORY RIGHT OF WAY DOCUMENTS KG116030 & KG116031; AND COVENANT DOCUMENTS KH42104 & KH42109

THIS PLAN SHOWS REGISTERED CHARGES ON TITLE THAT ARE DEFINED BY SURVEY PLAN OR DESCRIPTION. UNREGISTERED INTERESTS HAVE NOT BEEN INCLUDED OR CONSIDERED.