


WORKABLE AREA = 195,915 sq. m.  
 IN SITU CUT VOLUME = 4,397,238 cu. m.  
 METRIC TONNAGE = 11,432,816


NON-RECLAIMABLE AREA = 100,716 sq. m.

RECLAMATION AREA = 95,199 sq. m.  
 RECLAMATION TOP SOIL VOLUME = 28,560 cu. m.


UPPER NORTH ACCESS ROAD PROFILE

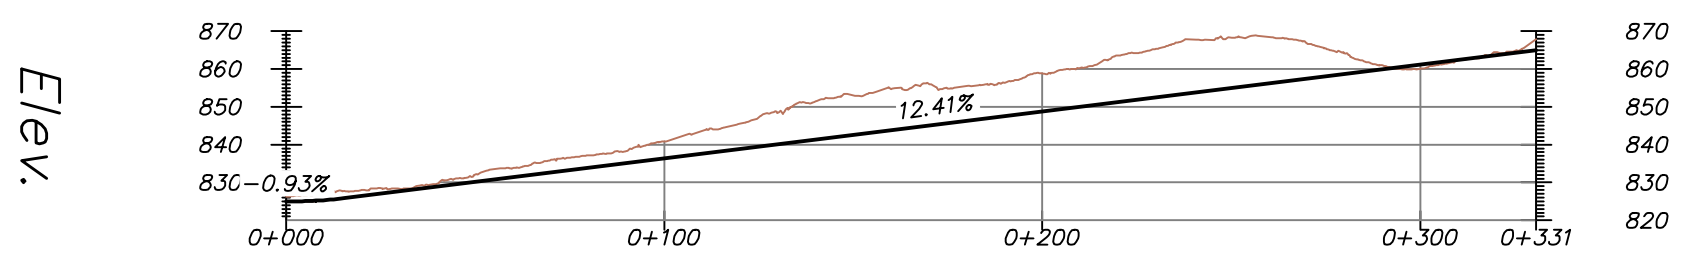


ORTHOGONAL VIEW OF DESIGN SURFACE & ACCESS ROAD

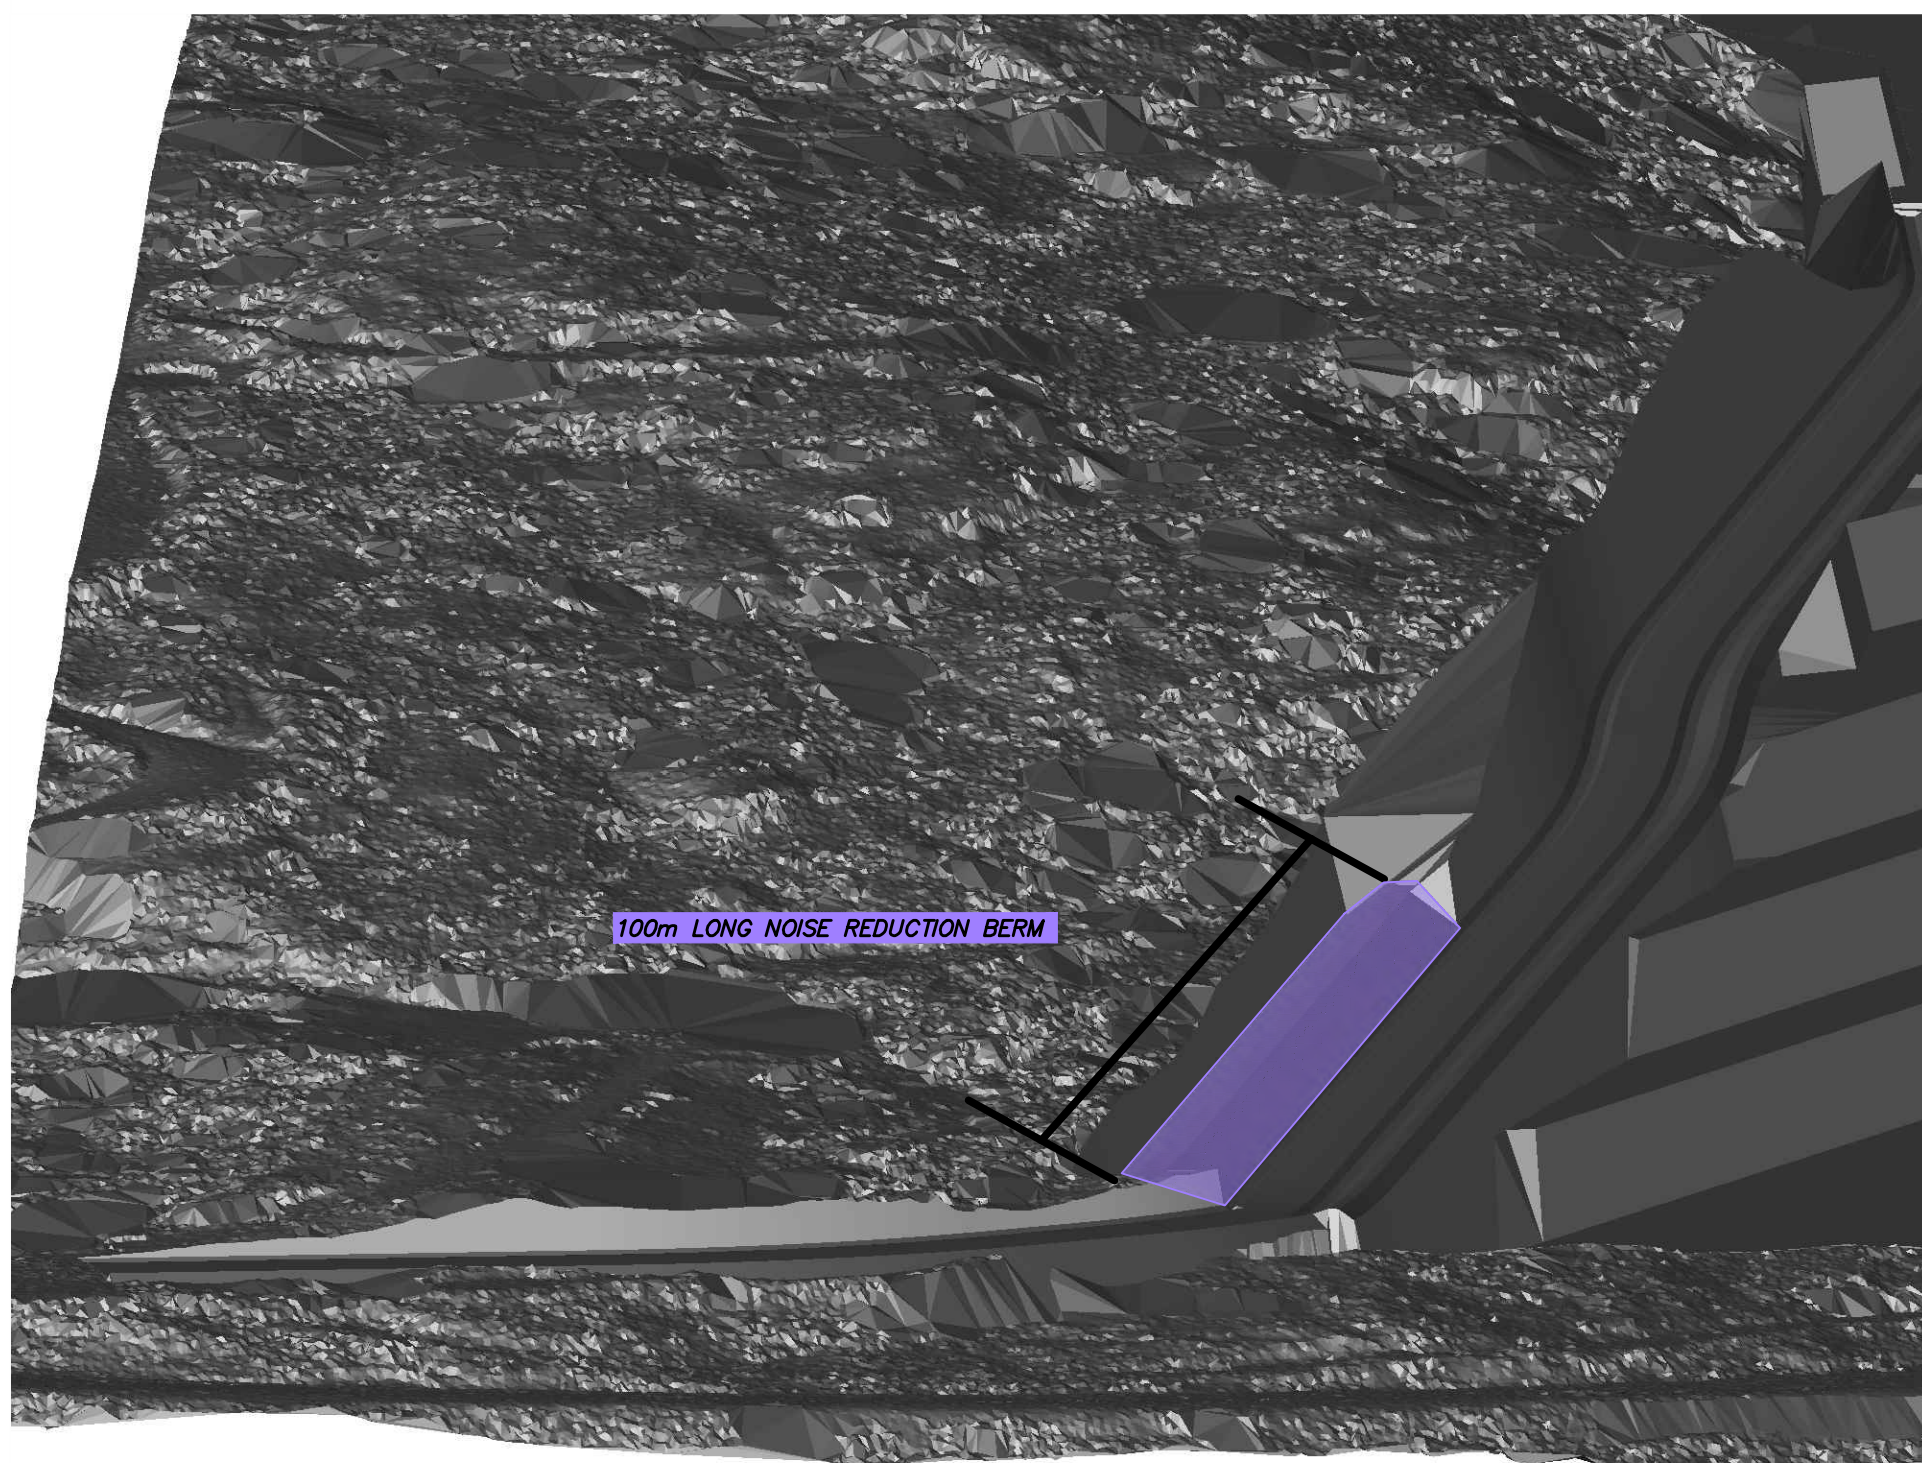

VIEW FROM WEST OF ACCESS ROAD (NOT TO SCALE)

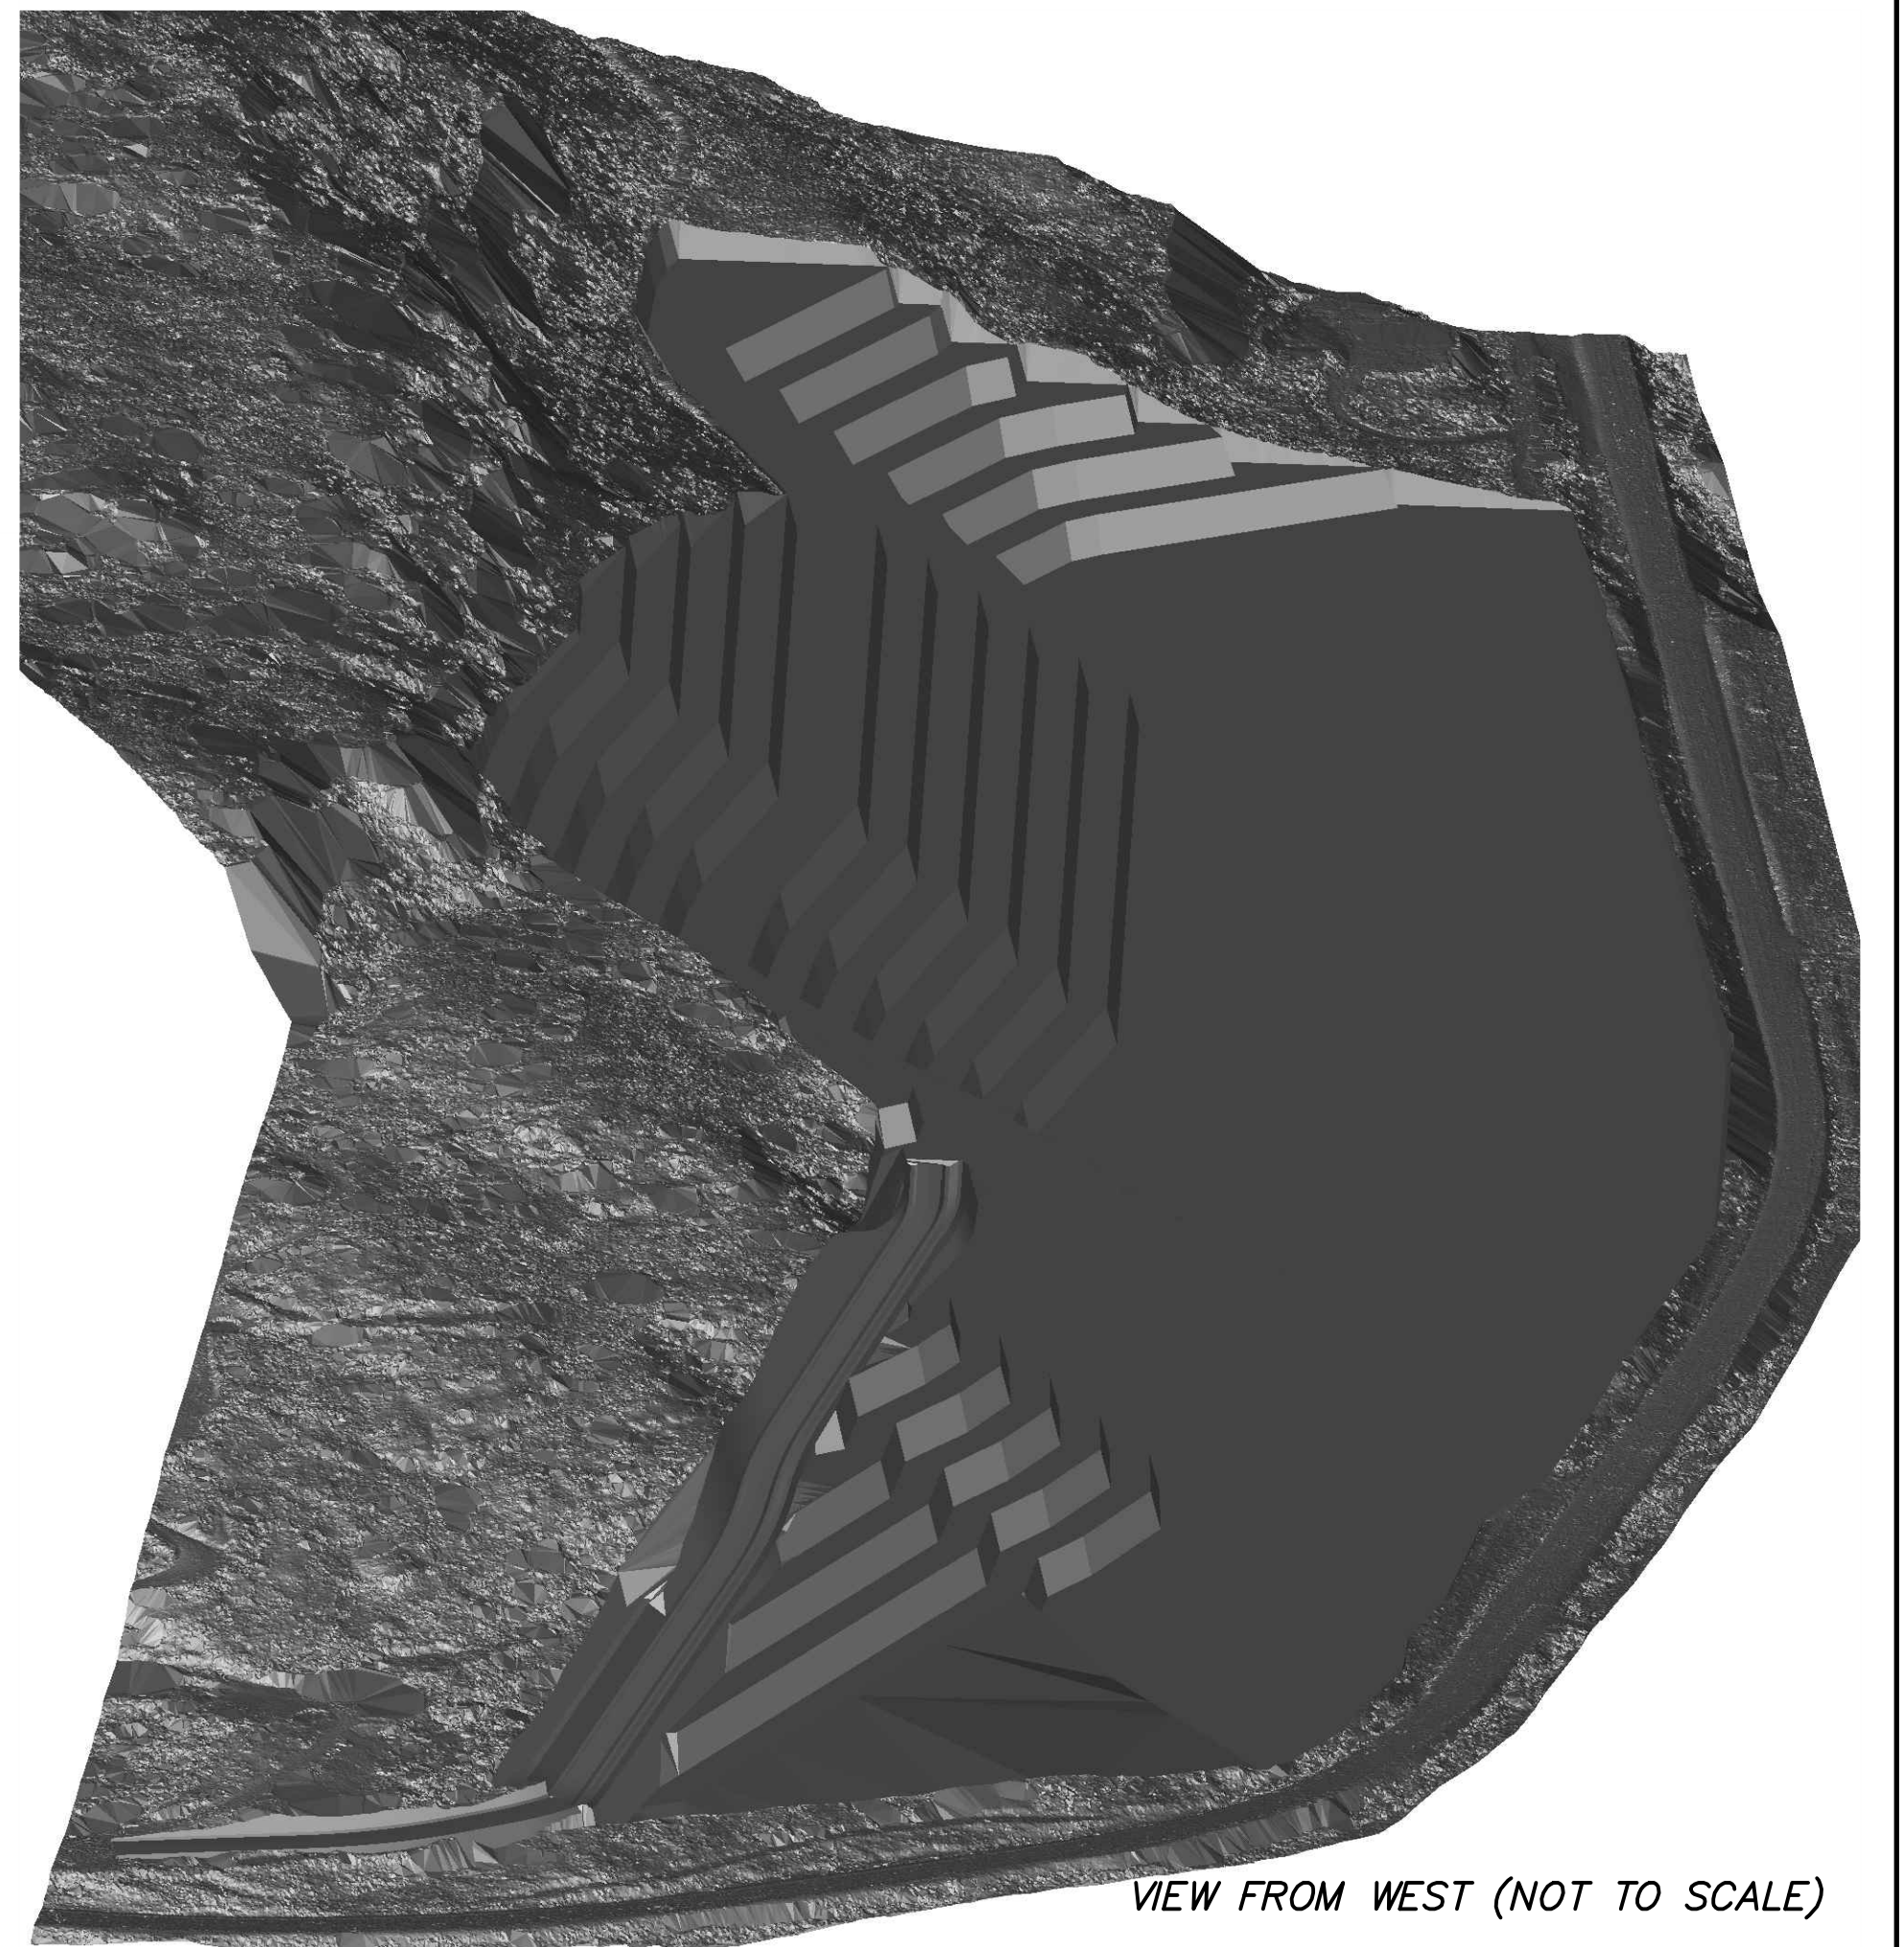

VIEW FROM WEST (NOT TO SCALE)

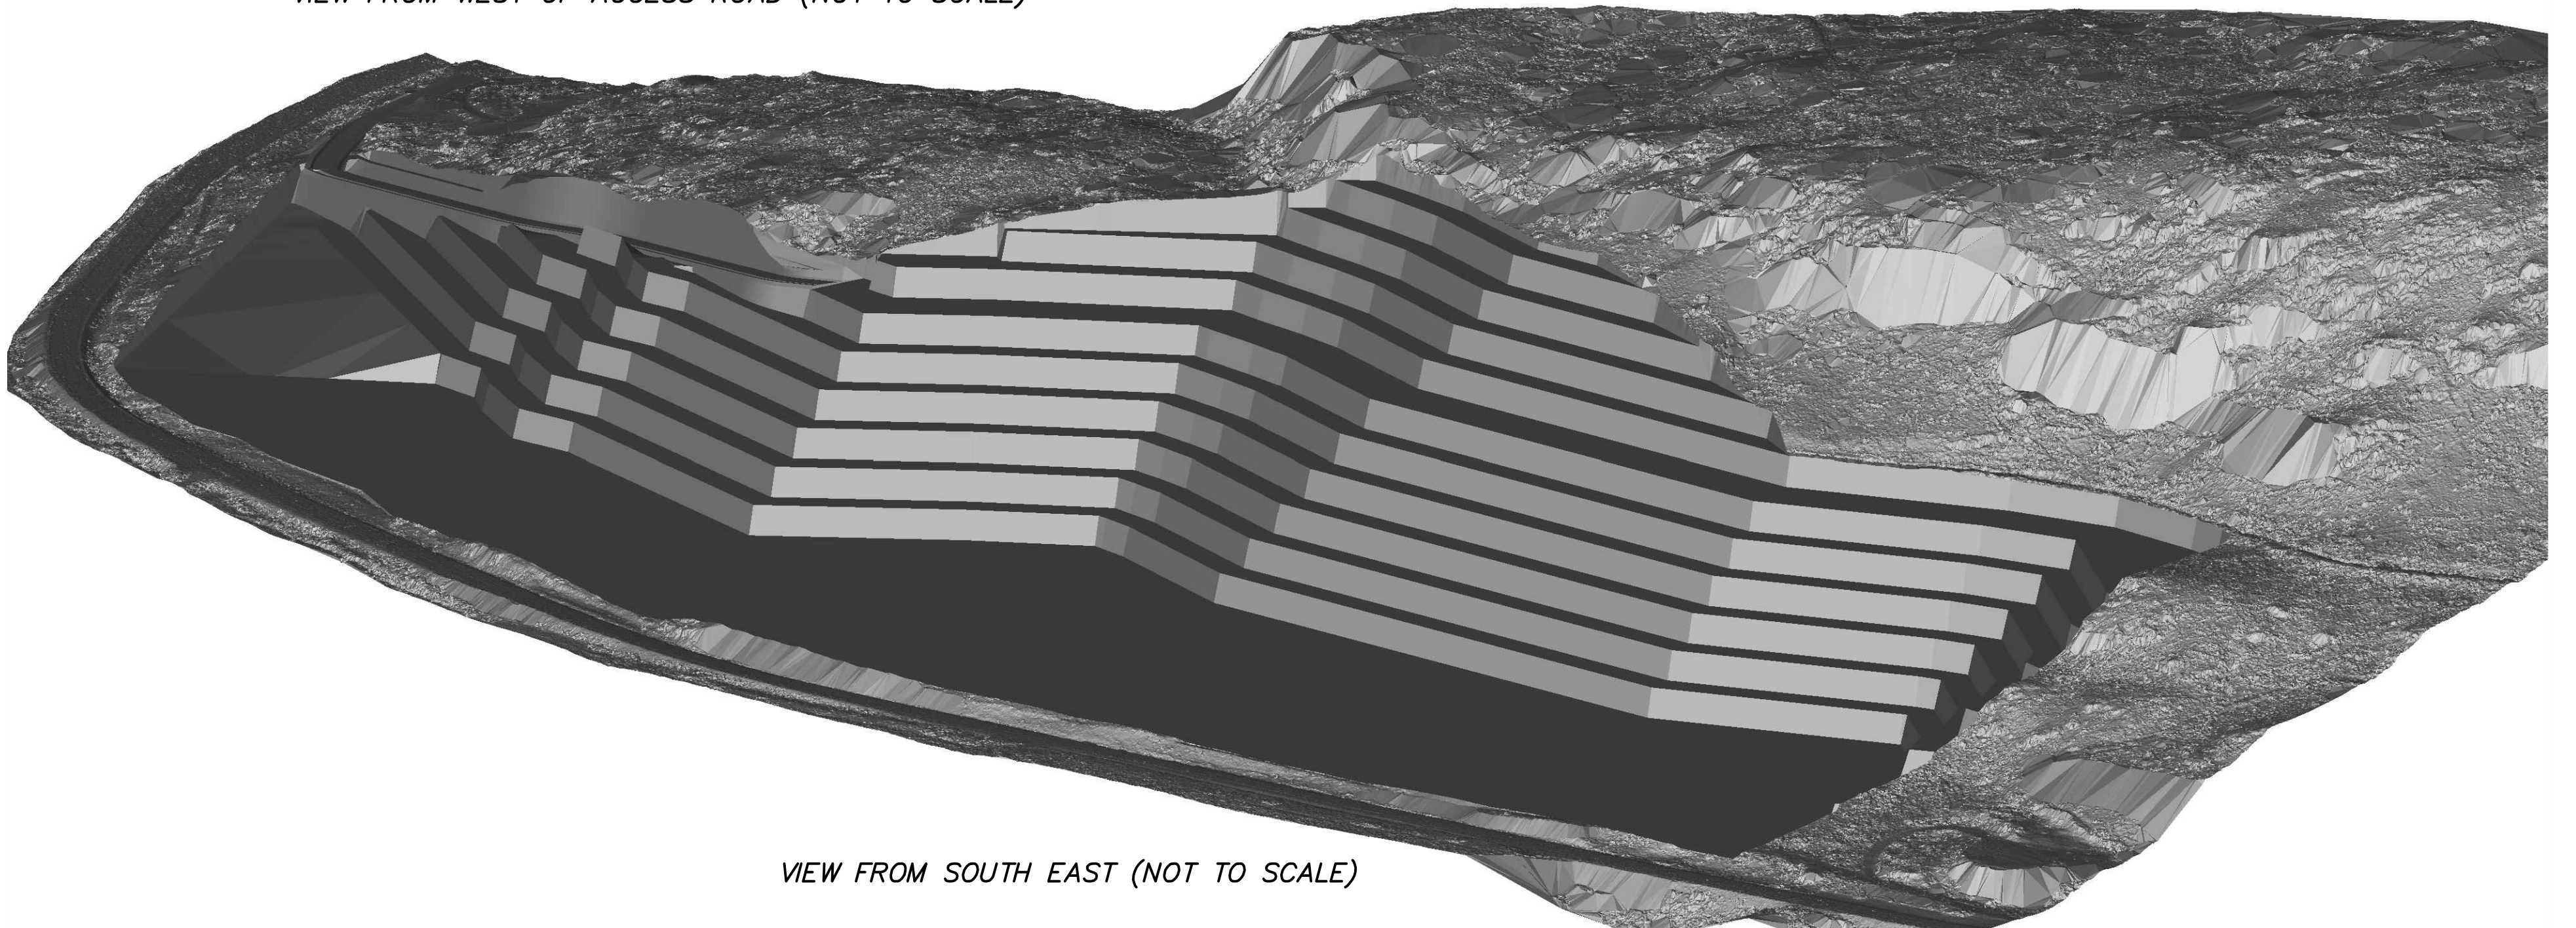

VIEW FROM SOUTH EAST (NOT TO SCALE)

**40 YEAR MINING SITE PLAN**



SCALE: 1:2000

THE INTENDED PLOT SIZE OF THIS PLAN IS 560mm IN WIDTH BY 864mm IN HEIGHT (D SIZE) WHEN PLOTTED AT A SCALE OF 1:2000

CIVIC ADDRESS:

HIGHWAY 33E  
 JOE RICH BC

LEGAL DESCRIPTION:

LOT 1 SECTIONS 10 11 14 AND 15 TOWNSHIP 27 OSOYDOS DIVISION YALE DISTRICT PLAN 38841


LEGEND

CONTOUR INTERVAL IS 1m

ELEVATIONS ARE GEODETIC AND DERIVED FROM SINGLE POINT POSITIONING TECHNIQUES USING THE PRECISE POINT POSITIONING (PPP) SERVICE IF NATURAL RESOURCES CANADA.

ALL DISTANCES AND ELEVATIONS ARE IN METERS AND DECIMALS THEREOF.

TYPICAL 10m BENCH X-SECTION

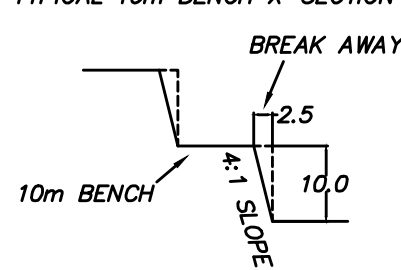

THIS PLAN WAS PREPARED FOR THE EXCLUSIVE USE OF WESTRIDGE ROCK VENTURES LTD.

THIS DOCUMENT SHALL NOT BE USED TO DEFINE PROPERTY LINES OR PROPERTY CORNERS.

MONASHEE SURVEYING AND GEOMATICS, 2020. ALL RIGHTS RESERVED.  
 MONASHEE SURVEYING AND GEOMATICS ACCEPT NO RESPONSIBILITY FOR AND HEREBY DISCLAIM ALL OBLIGATIONS AND LIABILITIES FOR DAMAGES INCLUDING, BUT NOT LIMITED TO, DIRECT, INDIRECT, SPECIAL, AND CONSEQUENTIAL DAMAGES ARISING OUT OF OR IN CONNECTION WITH ANY DIRECT OR INDIRECT USE OR RELIANCE UPON THE PLAN BEYOND ITS INTENDED USE.

REV	DATE	BY

DRAWING: 7415 SITE-DSG-40 YEAR.dwg



3710A 28th Street Vernon, B.C. V1T 8K2  
 Tel. (250) 545 5890 Fax (250) 545 5812

SHEET 1 OF 1 SHEETS