


Schedule 'A'

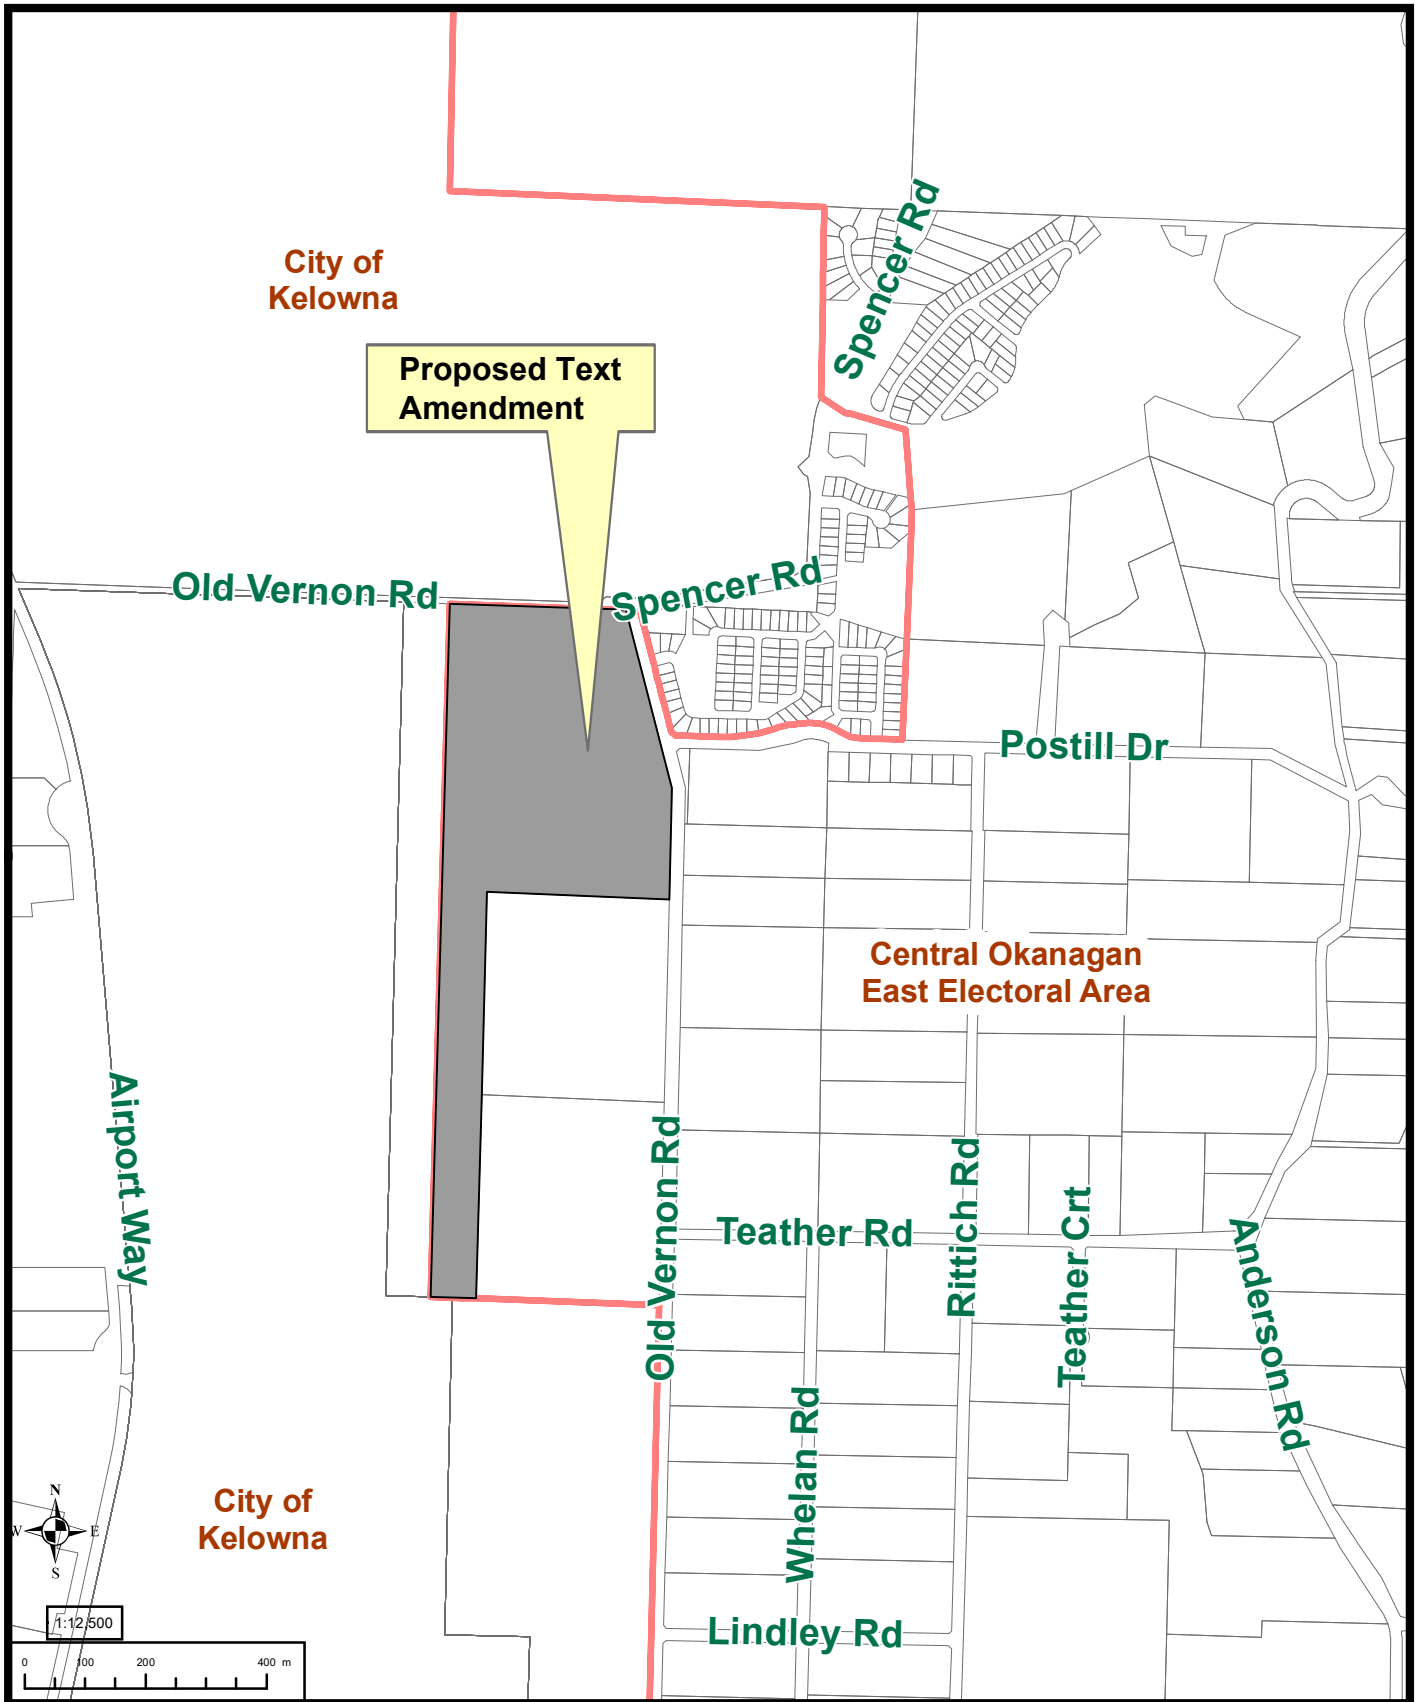

File: Z23/04

Drawn By: JM

Date: Feb. 23, 2024

Lot 2, DL. 120, ODYD Plan 3497