


Legend	
■	Encroachment Allowed under Conditional Approval
■	New Deck and Deck Stairs Encroachment
■	Development Footprint Originally Proposed
●	Forbe
●	Tree
●	Shrub
■	P1
■	P2
■	P3
■	Stepping Stones
■	Deck Planter
●	Deck Pots
---	Silt Fence
* Includes grandfathered deck and stairs	

Planting Area	Trees	Shrubs	Forbes	Totals	Coverage (m ²)
Lower Deck	1	2	8	11	10
P1	24	6	8	38	85
P2	0	9	8	17	17.5
P3	2	5	8	15	17.5
Total	27	22	32	81	130

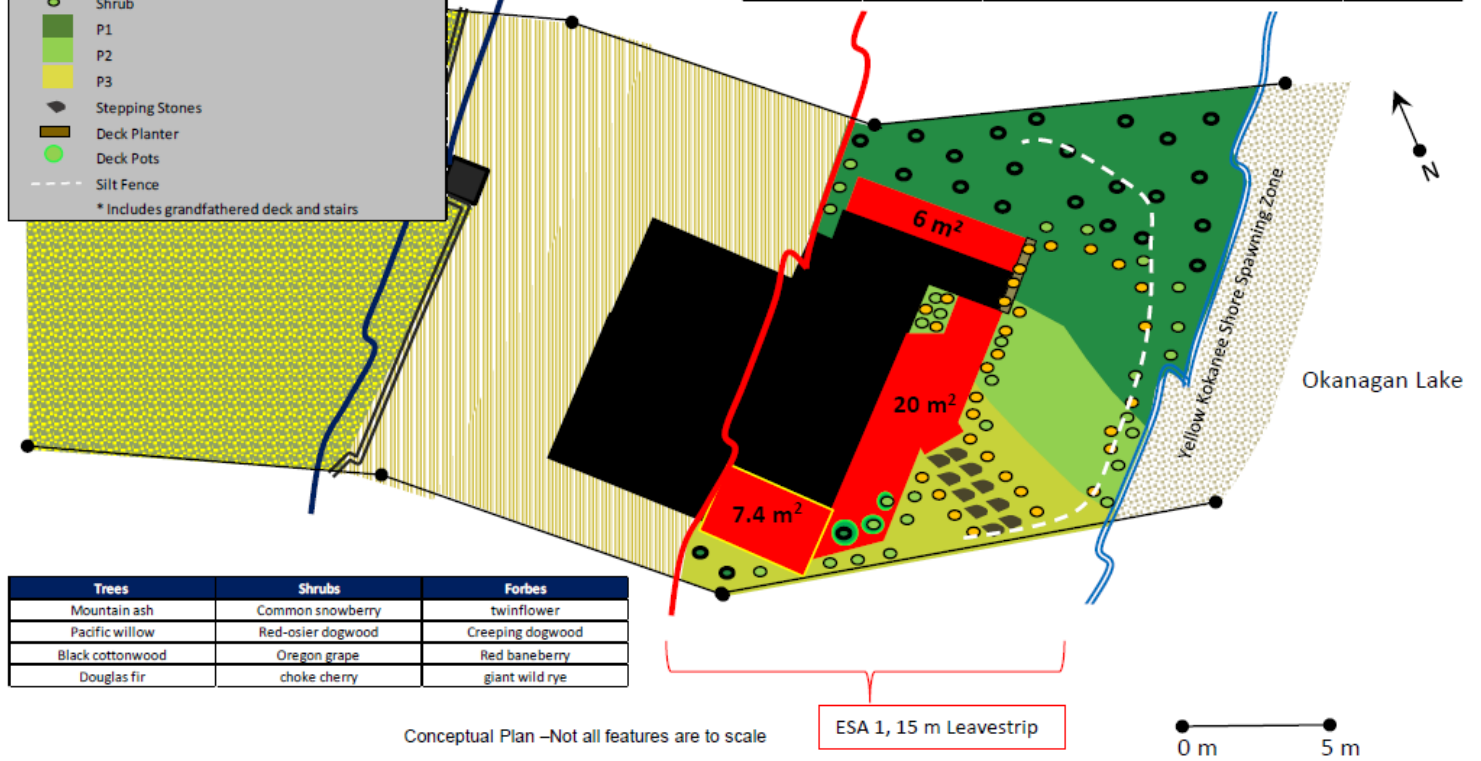

AE-DPA Environmental
Assessment



TITLE

Figure 9: Development and Planting Plan: Amendment 2

DRAWN TK
CHECKED DG
REVIEWED DG

DATE October 2019
Garden RAR Assessment

PROJECT NO. 18-053-01
TOPOGRAPHY
SOURCE