

---

**REGIONAL DISTRICT OF CENTRAL OKANAGAN**  
**BYLAW NO. 1304-02**  
**A Bylaw to amend the South Slopes Official Community Plan Bylaw No. 1304, 2012**

---

WHEREAS the Regional Board of the Regional District of Central Okanagan is desirous of amending Bylaw No. 1304, 2012 under the provisions of the Local Government Act.

NOW THEREFORE the Regional Board of the Regional District of Central Okanagan, in an open meeting enacts as follows:

1. **This bylaw may be cited as South Slopes Official Community Plan Amendment Bylaw No. 1304-02.**
2. **That the South Slopes Official Community Plan Bylaw No. 1304, 2012 is hereby AMENDED by changing the designation on part of South ½ of Section 36, Township 29, ODYD as shown on Schedule 'A' attached to and forming part of this bylaw from Rural Resource to Parks and Natural Open Space.**
3. **That the South Slopes Official Community Plan Schedule 'C' Future Land Use Map of the bylaw be AMENDED to depict the change.**

READ A FIRST TIME this 27th day of April 2020

PUBLIC HEARING HELD PURSUANT TO THE LOCAL GOVERNMENT ACT this \_\_\_\_\_ day of \_\_\_\_\_

READ A SECOND TIME this \_\_\_\_\_ day of \_\_\_\_\_

READ A THIRD TIME this \_\_\_\_\_ day of \_\_\_\_\_

ADOPTED this \_\_\_\_\_ day of \_\_\_\_\_

\_\_\_\_\_  
Chairperson

\_\_\_\_\_  
Director of Corporate Services

I hereby certify the foregoing to be a true and correct copy of Bylaw No. 1304-02 as read a third time by the Regional District of Central Okanagan the \_\_\_\_\_ day of \_\_\_\_\_

Dated at Kelowna, this \_\_\_\_\_ day of \_\_\_\_\_

\_\_\_\_\_  
Director of Corporate Services

I hereby certify the foregoing to be a true and correct copy of Bylaw No. 1304-02 which was Adopted by the Regional District of Central Okanagan on the \_\_\_\_\_ day of


\_\_\_\_\_

Dated at Kelowna, this \_\_\_\_\_ day of \_\_\_\_\_

\_\_\_\_\_  
Director of Corporate Services


H:\Planning\3360-Zoning\20-Applications\2019\Z19-06 G. Fedoriuk\Maps & Bylaws\Bylaw 1304-02.doc

# SCHEDULE 'A'

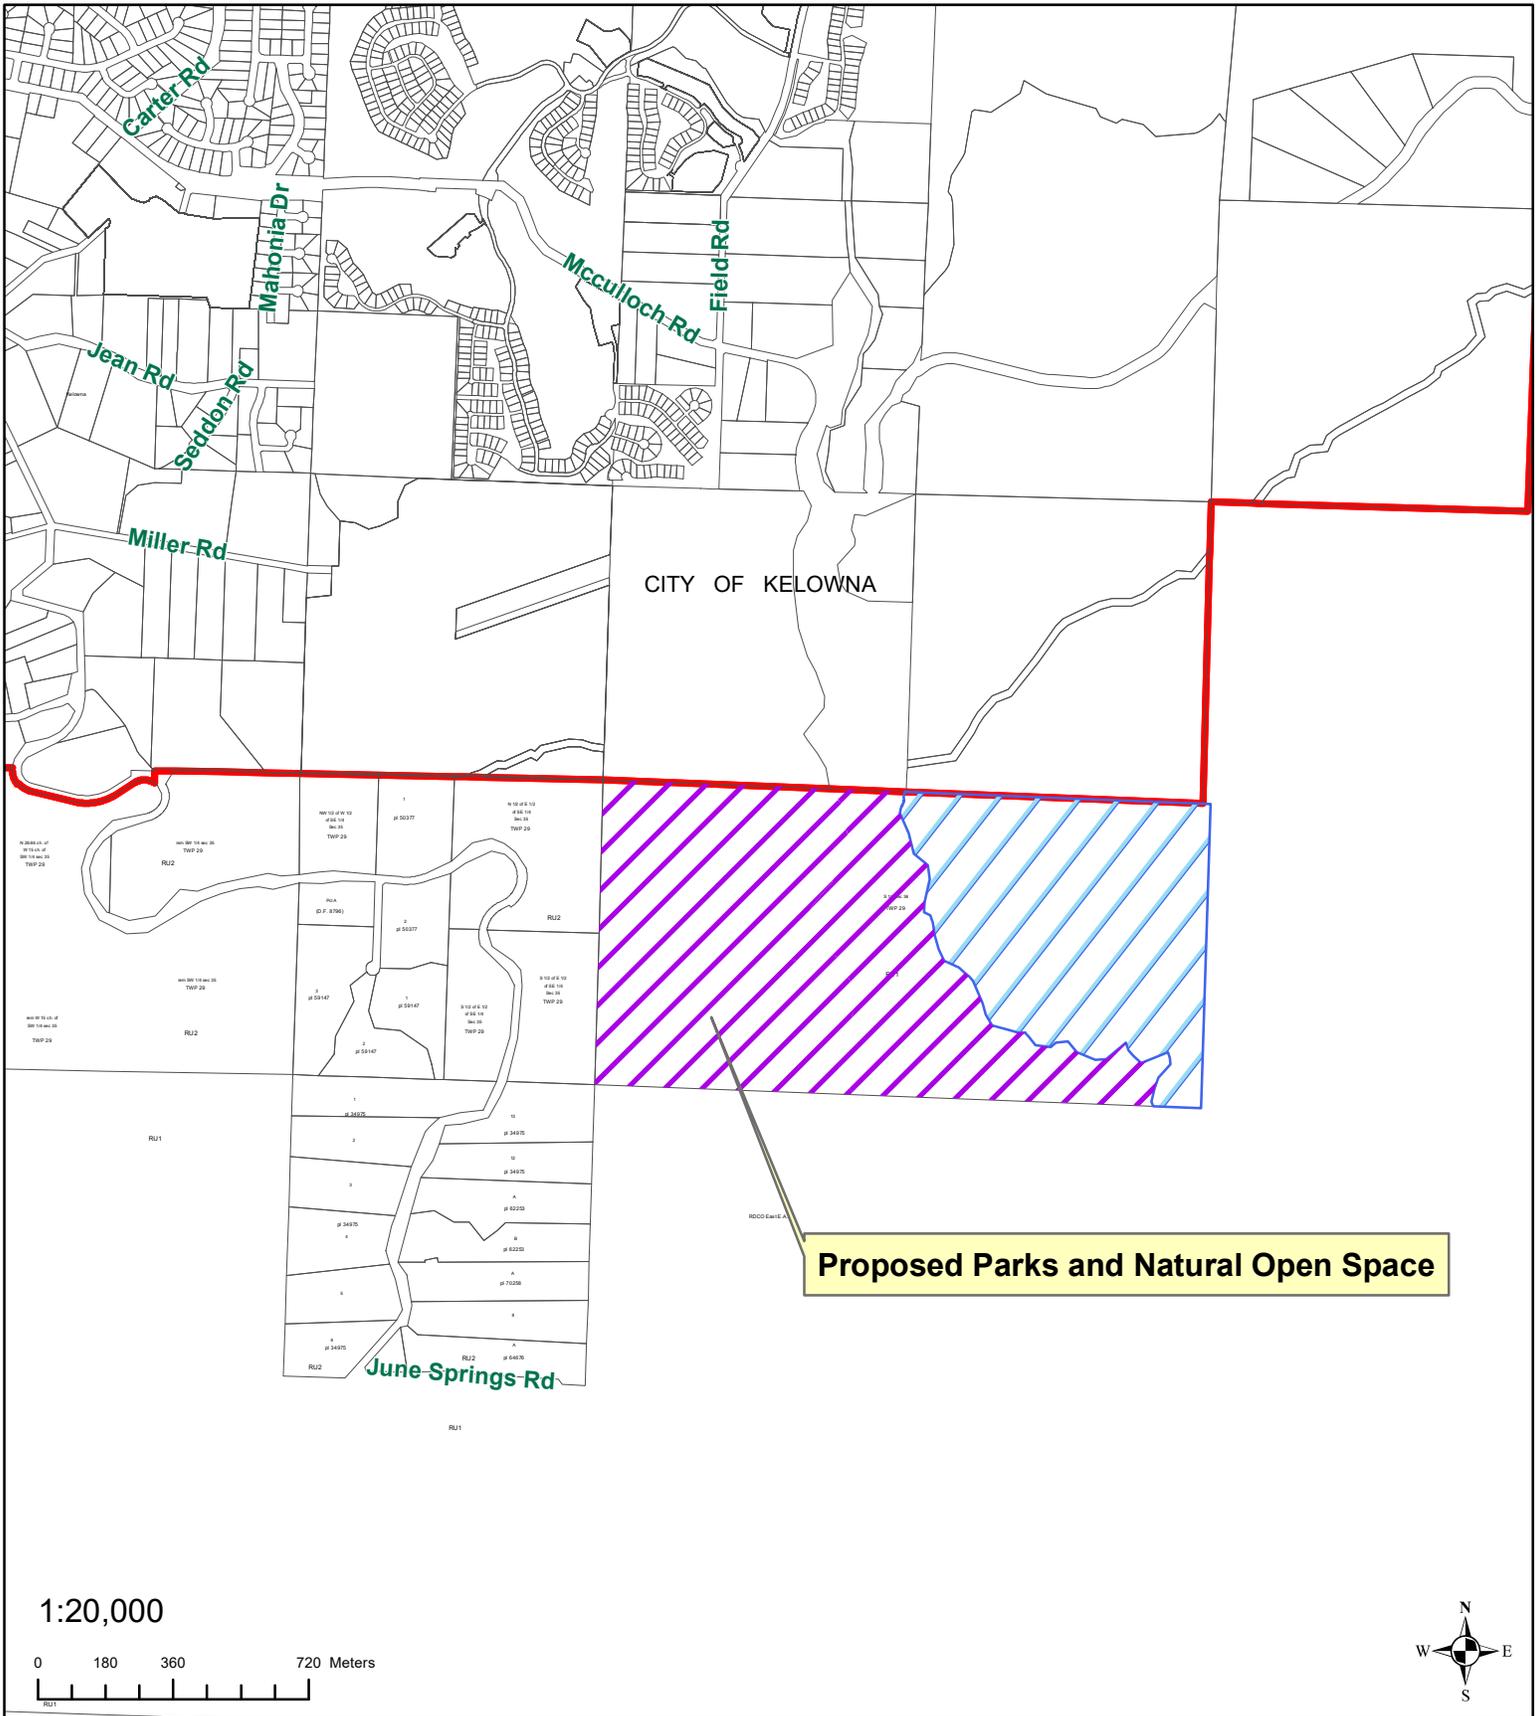

**Proposed Parks and Natural Open Space**

1:20,000

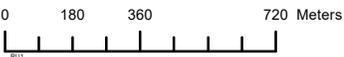

I hereby certify this to be a true and correct copy of Schedule 'A' as described in Bylaw No. 1304-02 and read a third time by the Regional District of Central Okanagan on the \_\_\_\_\_ day of \_\_\_\_\_

\_\_\_\_\_  
Director of Corporate Services