



Existing Retaining Walls that have been faced
New Retaining Walls will be faced to match



These Plans only for use at:
EISENHUT RESIDENCE
Retaining Walls
3985E Westside Road
Kelowna, BC


All designs remain the property of Grant Montgomery. They may not be reproduced without permission and payment.
Grant@BuildingDesigner.ca
Box 736, Osoyoos, BC
ph: (250) 495-5268

Custom Drafting & Design
... by Grant ASCT, CRD, CEA

ASTTBC BD
BUILDING DESIGNERS
Must be printed on 18" x 24" paper to be to Scale.

Date: 21/02/2019
Page: 1 of 4
Scale: As Indicated

A1

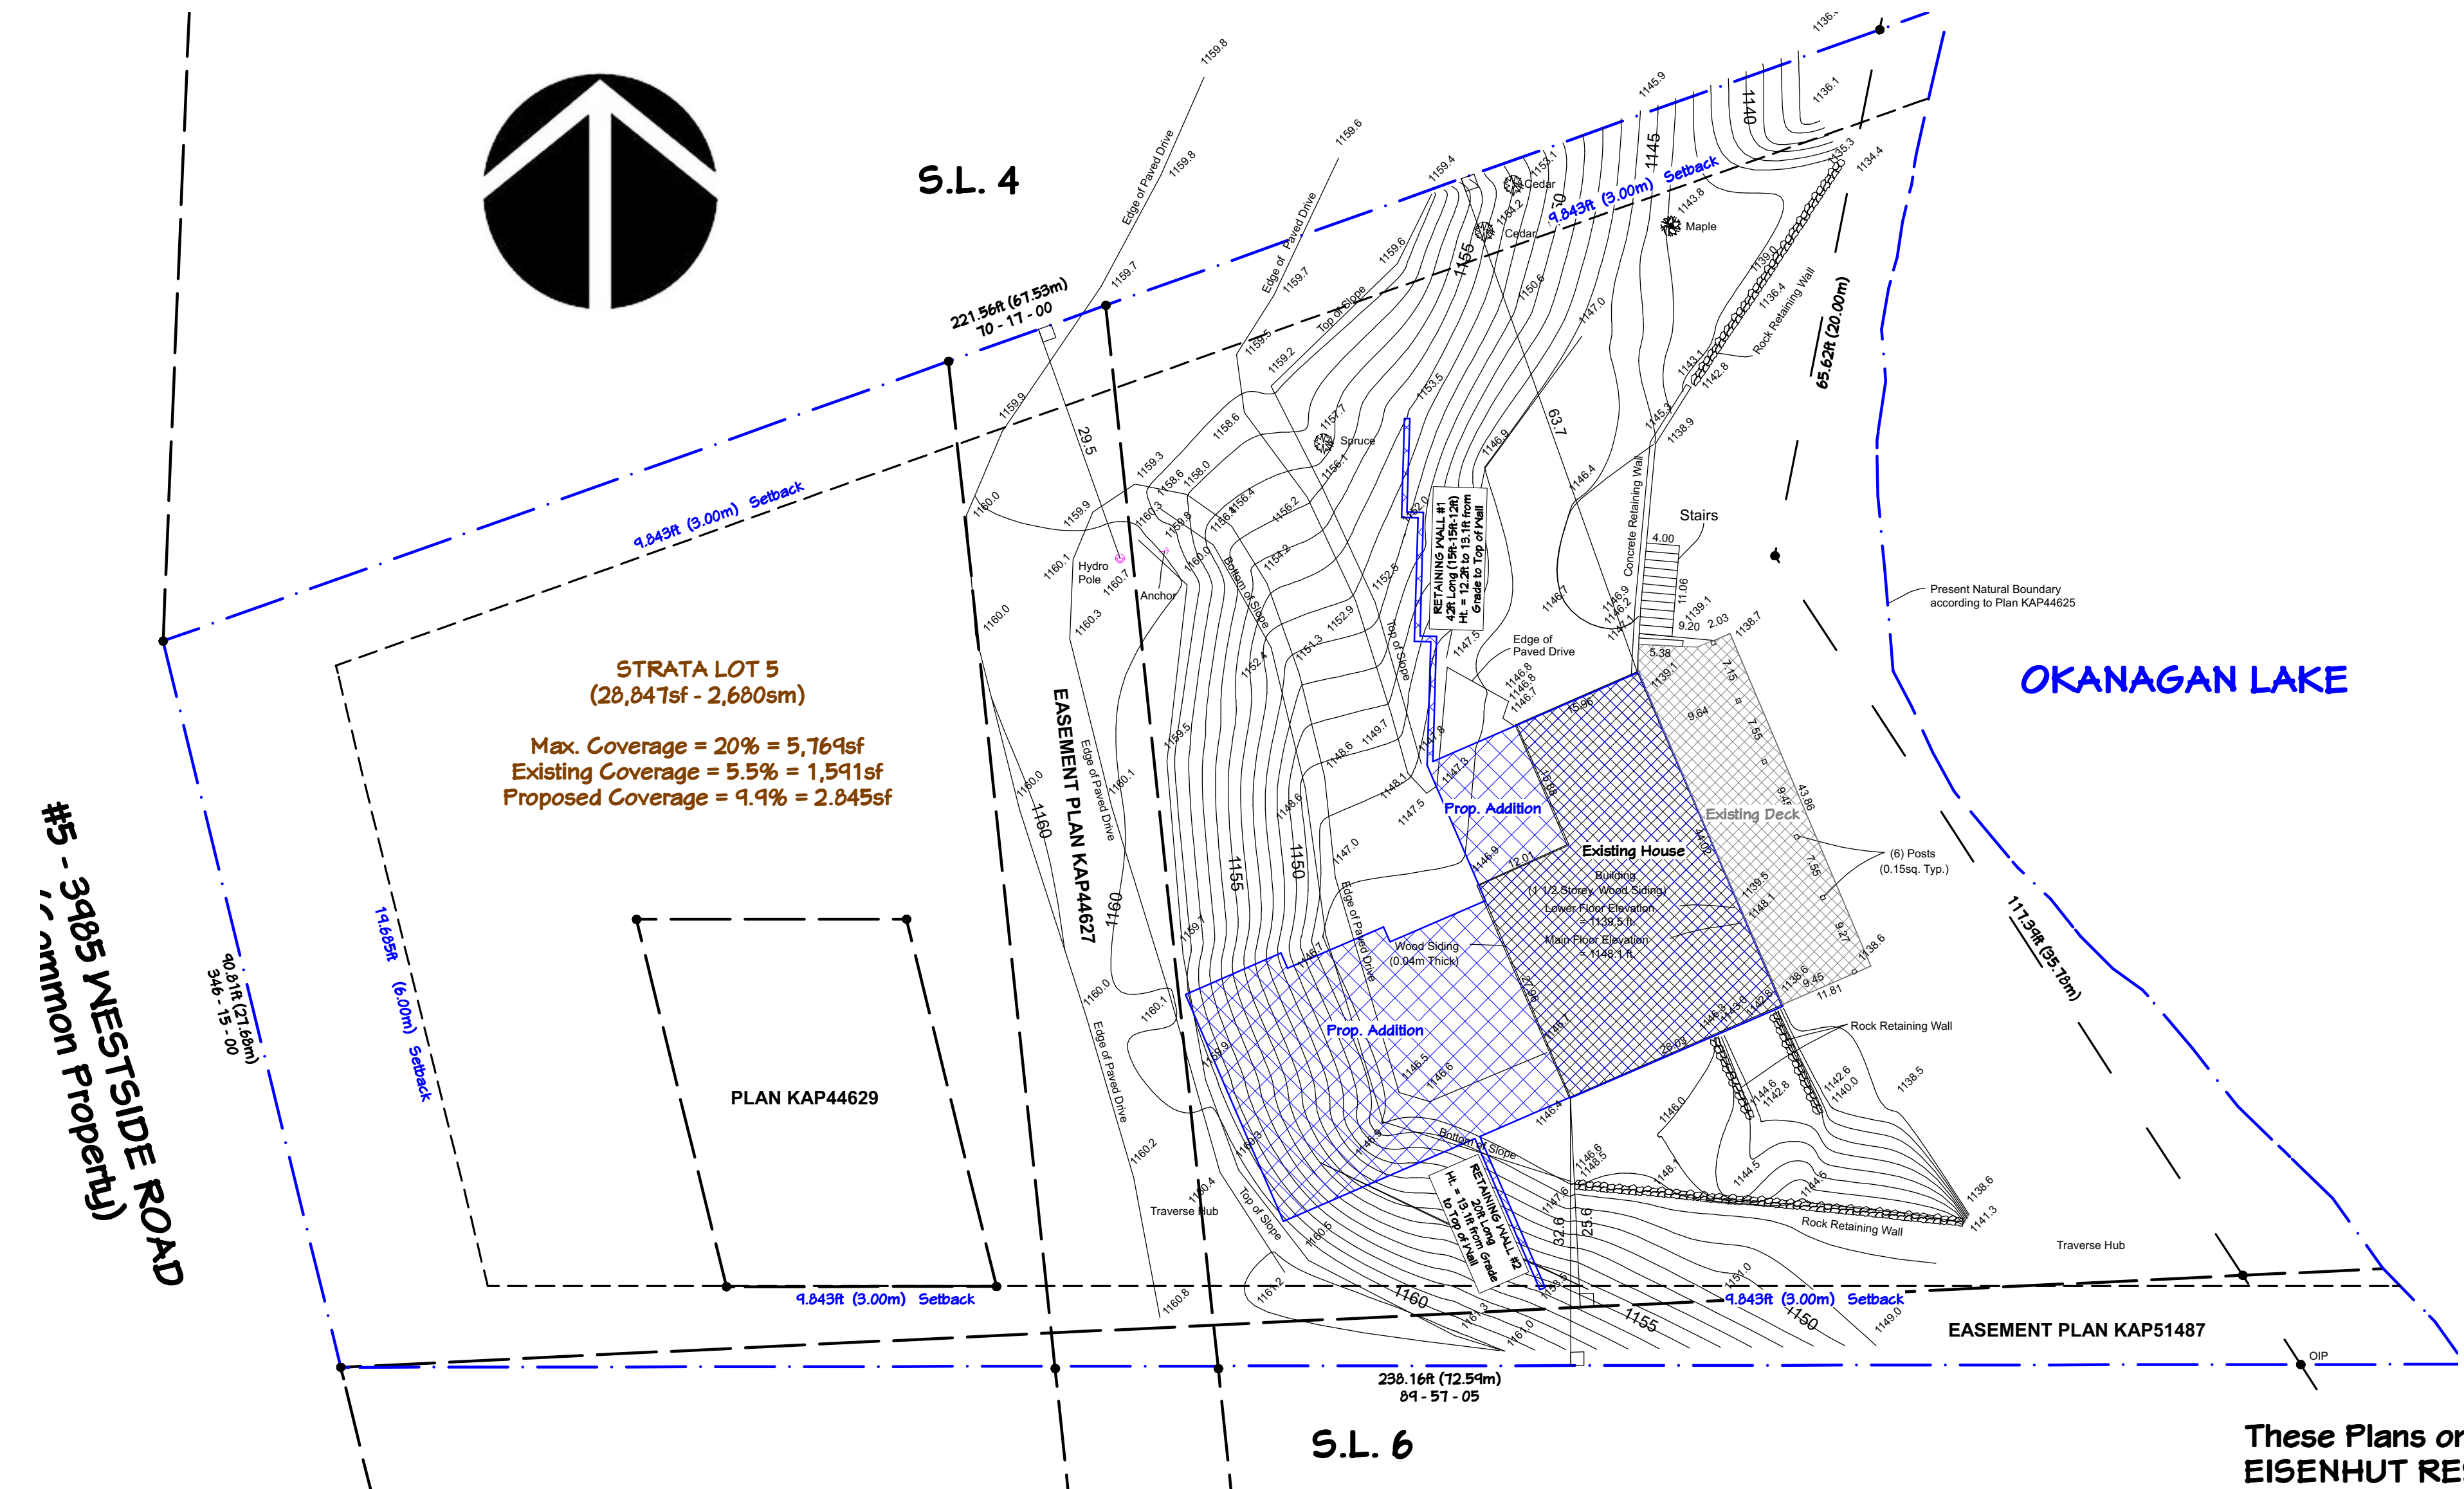

SITE PLAN - Proposed
Scale: 1" = 15ft

LEGAL DESCRIPTION
Lot S.L. 5 Plan: KAS899
DL 4499 O.D.Y.D.

These Plans only for use at:
EISENHUT RESIDENCE
Retaining Walls
3985E Westside Road
Kelowna, BC

Custom Drafting & Design
... by Grant ASCT, CRD, CEA

Grant@BuildingDesigner.ca
Box 736, Osoyoos, BC
ph: (250) 495-5268

ASTTBC BD
BUILDING DESIGNERS

Date: 21/02/2019
Page: 2 of 4
Scale: As Indicated

A2



ELEVATION- Proposed Retaining Walls
Scale: 3/16" = 1' - 0"

These Plans only for use at:
EISENHUT RESIDENCE
Retaining Walls
3985E Westside Road
Kelowna, BC