





9.10.15.3 SPATIAL SEPARATION:  
9.10.15.3.3 3-MINUTE RESPONSE TIME  
TABLE 9.10.15.3.3 WEST ELEVATION, OVER 100m2, L.D. OF 15M,  
100% OPENINGS PERMITTED  
TABLE 9.10.15.3.3 EAST ELEVATION, OVER 100m2, L.D. OF 10M, 100% OPENINGS  
PERMITTED  
TABLE 9.10.15.3.3 SOUTH ELEVATION, OVER 100m2, L.D. OF 10M, 100% OPENINGS  
PERMITTED  
TABLE 9.10.15.3.3 NORTH ELEVATION, OVER 100m2, L.D. OF 10M, 100% OPENINGS  
PERMITTED  
TABLE 9.10.15.3.3 WEST ELEVATION, OVER 100m2, L.D. OF 10M, 100% OPENINGS  
PERMITTED  
TABLE 9.10.15.3.3 EAST ELEVATION, OVER 100m2, L.D. OF 10M, 100% OPENINGS  
PERMITTED  
TABLE 9.10.15.3.3 SOUTH ELEVATION, OVER 100m2, L.D. OF 10M, 100% OPENINGS  
PERMITTED  
TABLE 9.10.15.3.3 NORTH ELEVATION, OVER 100m2, L.D. OF 10M, 100% OPENINGS  
PERMITTED

[illegible]

Scale: 1/4" = 1'-0"

VARIATIONS AND MODIFICATIONS ARE NOT ALLOWED WITHOUT WRITTEN PERMISSION FROM THE DESIGNER.

THIS DRAWING IS THE EXCLUSIVE PROPERTY OF THE DESIGNER.

ANY REPRODUCTION MUST BEAR THEIR NAME AS DESIGNER


|  |
|--|
|  |
|  |
|  |
|  |
|  |
|  |

769

BARTHA RESIDENCE  
RENOVATION & ADDITION  
8991 HIGHWAY 33 EAST  
KELOWNA, BC

Start Date:  
Sept. 3, 2020

### A3.0

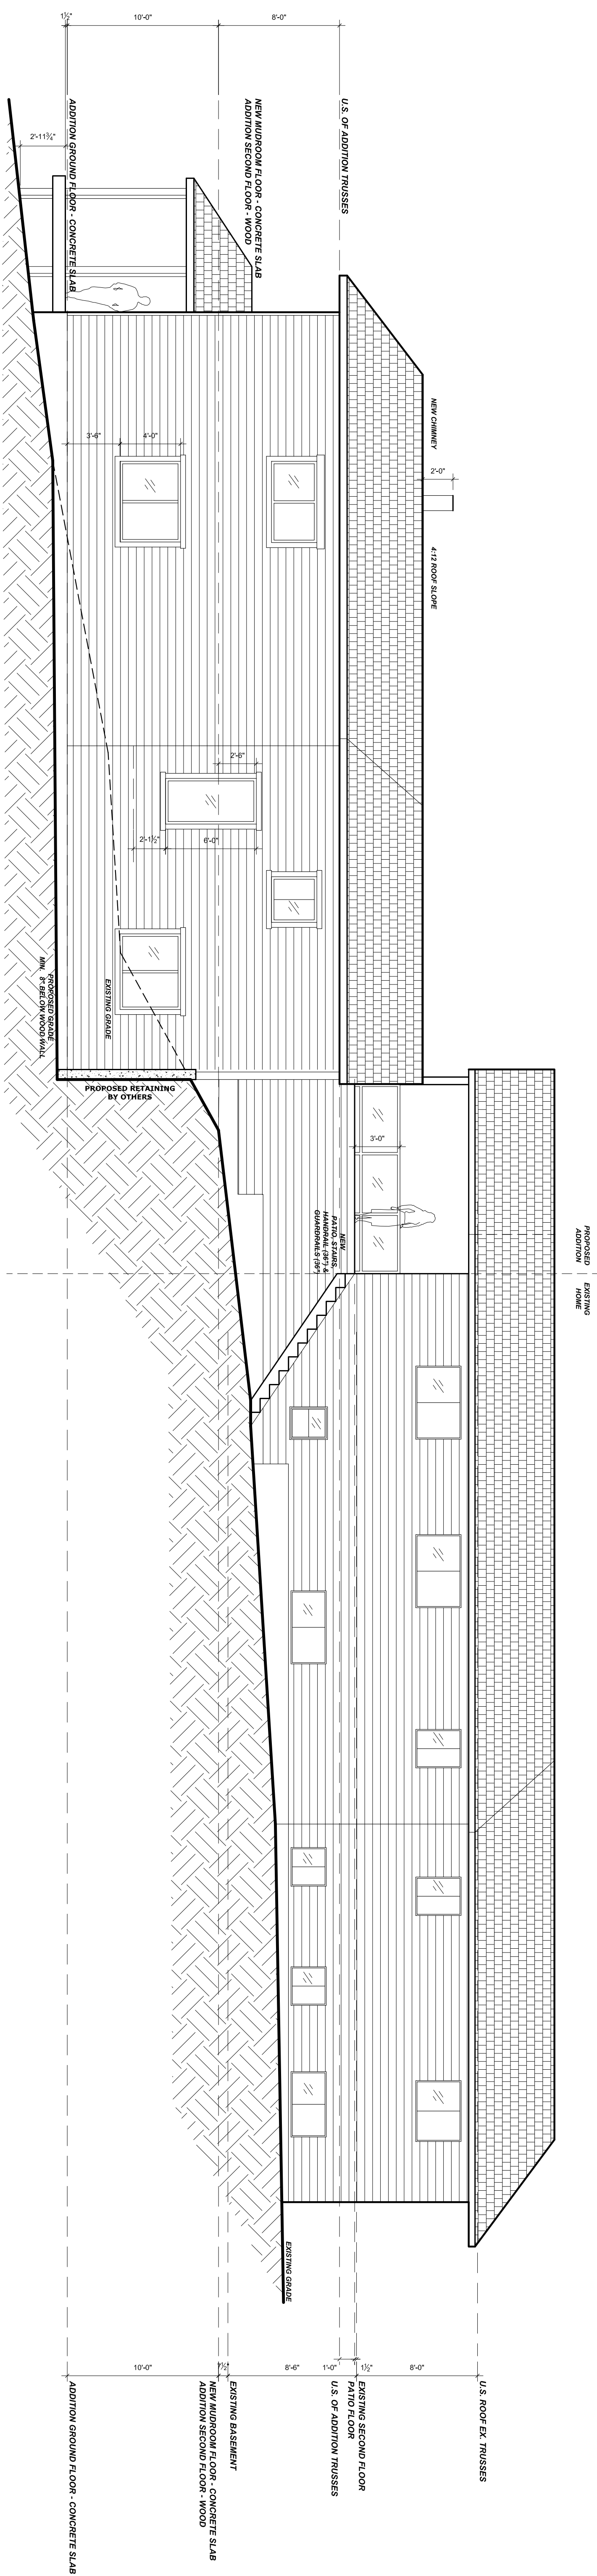

1 REAR / EAST ELEVATION  
Scale: 3/16" = 1'-0"

Scale: 3/16" = 1'-0"

THIS DRAWING MUST NOT BE SCALED.  
VERIFY ALL DIMENSIONS AND DATUMS  
PRIOR TO COMMENCEMENT OF WORK.  
REPORT ALL ERRORS AND OMISSIONS  
TO THE DESIGNER.

VARIATIONS AND MODIFICATIONS ARE NOT  
ALLOWED WITHOUT WRITTEN PERMISSION  
FROM THE DESIGNER.

THIS DRAWING IS THE EXCLUSIVE  
PROPERTY OF THE DESIGNER.  
ANY REPRODUCTION MUST BEAR THEIR

VARIATIONS AND MODIFICATIONS ARE NOT ALLOWED WITHOUT WRITTEN PERMISSION FROM THE DESIGNER.

THIS DRAWING IS THE EXCLUSIVE PROPERTY OF THE DESIGNER.

ANY REPRODUCTION MUST BEAR THEIR NAME AS DESIGNER.

ISSUED FOR  
BUILDING PERMIT

|                  |                                     |
|------------------|-------------------------------------|
| 5. SEP 30 / 2020 | ISSUED FOR BUILDING PERMIT          |
| 4. SEP 25 / 2020 | ISSUED FOR PERMITS & COORDINATION   |
|                  | CLIENT STOP-OFF REVIEW              |
| 3. SEP 18 / 2020 | CLIENT REVIEW / PRELIM ELEVATIONS   |
| 2. SEP 16 / 2020 | CLIENT REVIEW / PRELIM PLAN REVIEWS |
| 1. SEP 10 / 2020 | CLIENT REVIEW / PRELIM PLAN REVIEWS |

999

part nine designs  
250-864-7971  
dlnr@partninedesigns.ca  
partninedesigns.ca

BARTHA RESIDENCE  
RENOVATION & ADDITION  
8991 HIGHWAY 33 EAST  
KELOWNA, BC

ELEVATION

Start Date:  
Sept. 3, 2020

Project: P20-10

### A3.1