

925


250.307.818 • 925DESIGN.COM
Date: _____
Drawn By: _____
Project No.: 230303_21159
Scale: 3000" = 1" ✓

Fisher Residence
775 Wood Rd.
Kelowna BC

Site

Date: Mar 7, 2022
Drawn By: _____
Project No.: 230303_21159
Scale: 3000" = 1" ✓

A1

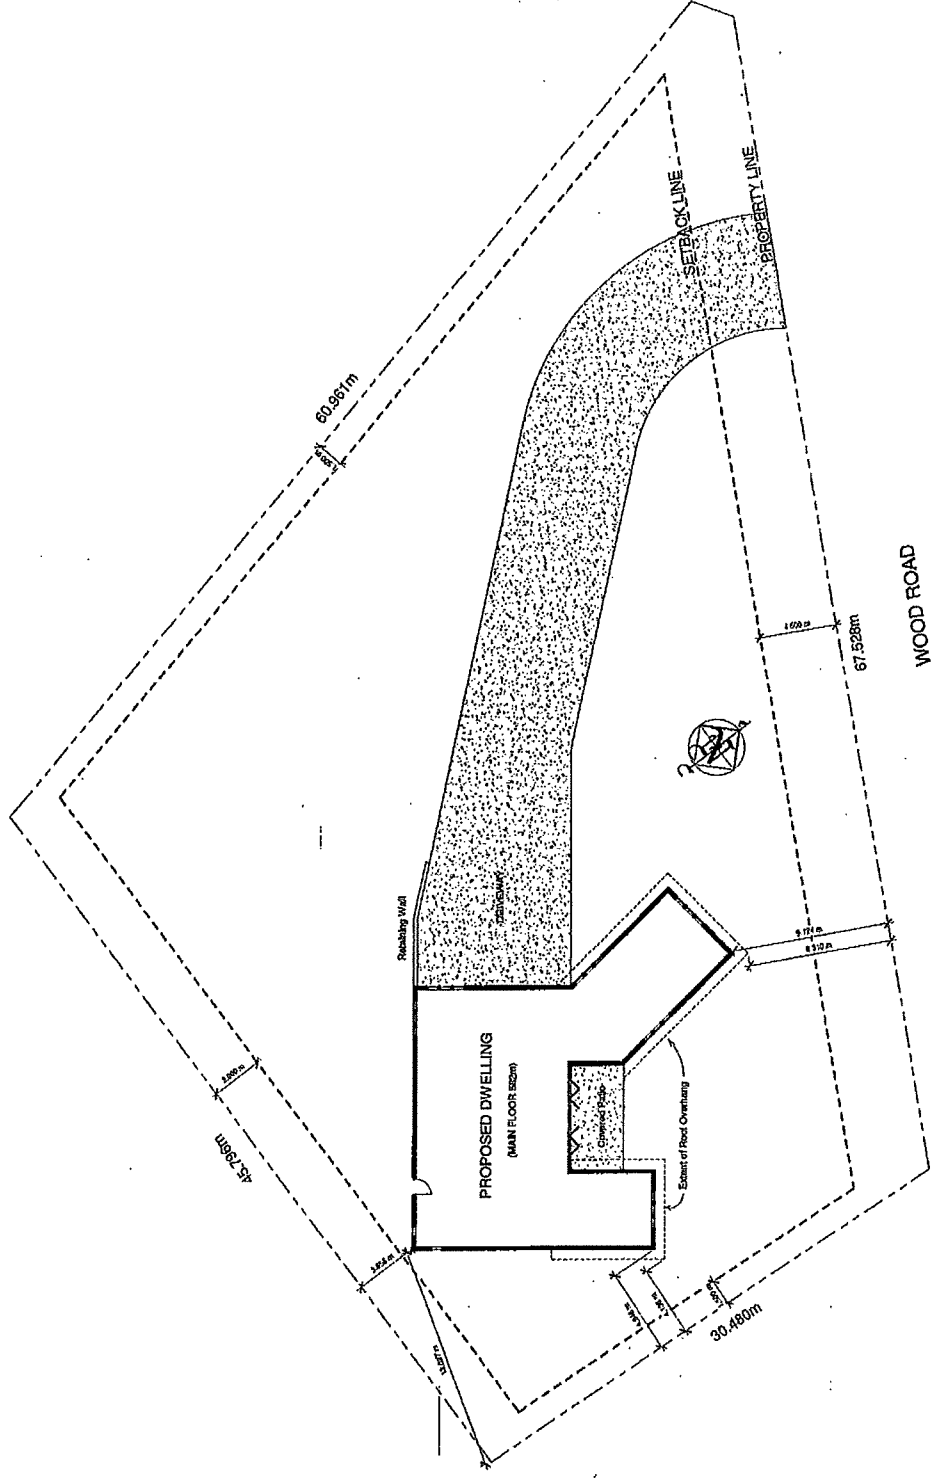

ZONING BYLAW: RDCC - R1

SETBACKS:
FRONT: 4.5m
SIDE: 1.5m
REAR: 3.0m

Site Coverage:
Lot Area: 26320sf
Dwelling: 2300sf = 8.7% (35% Max.)