



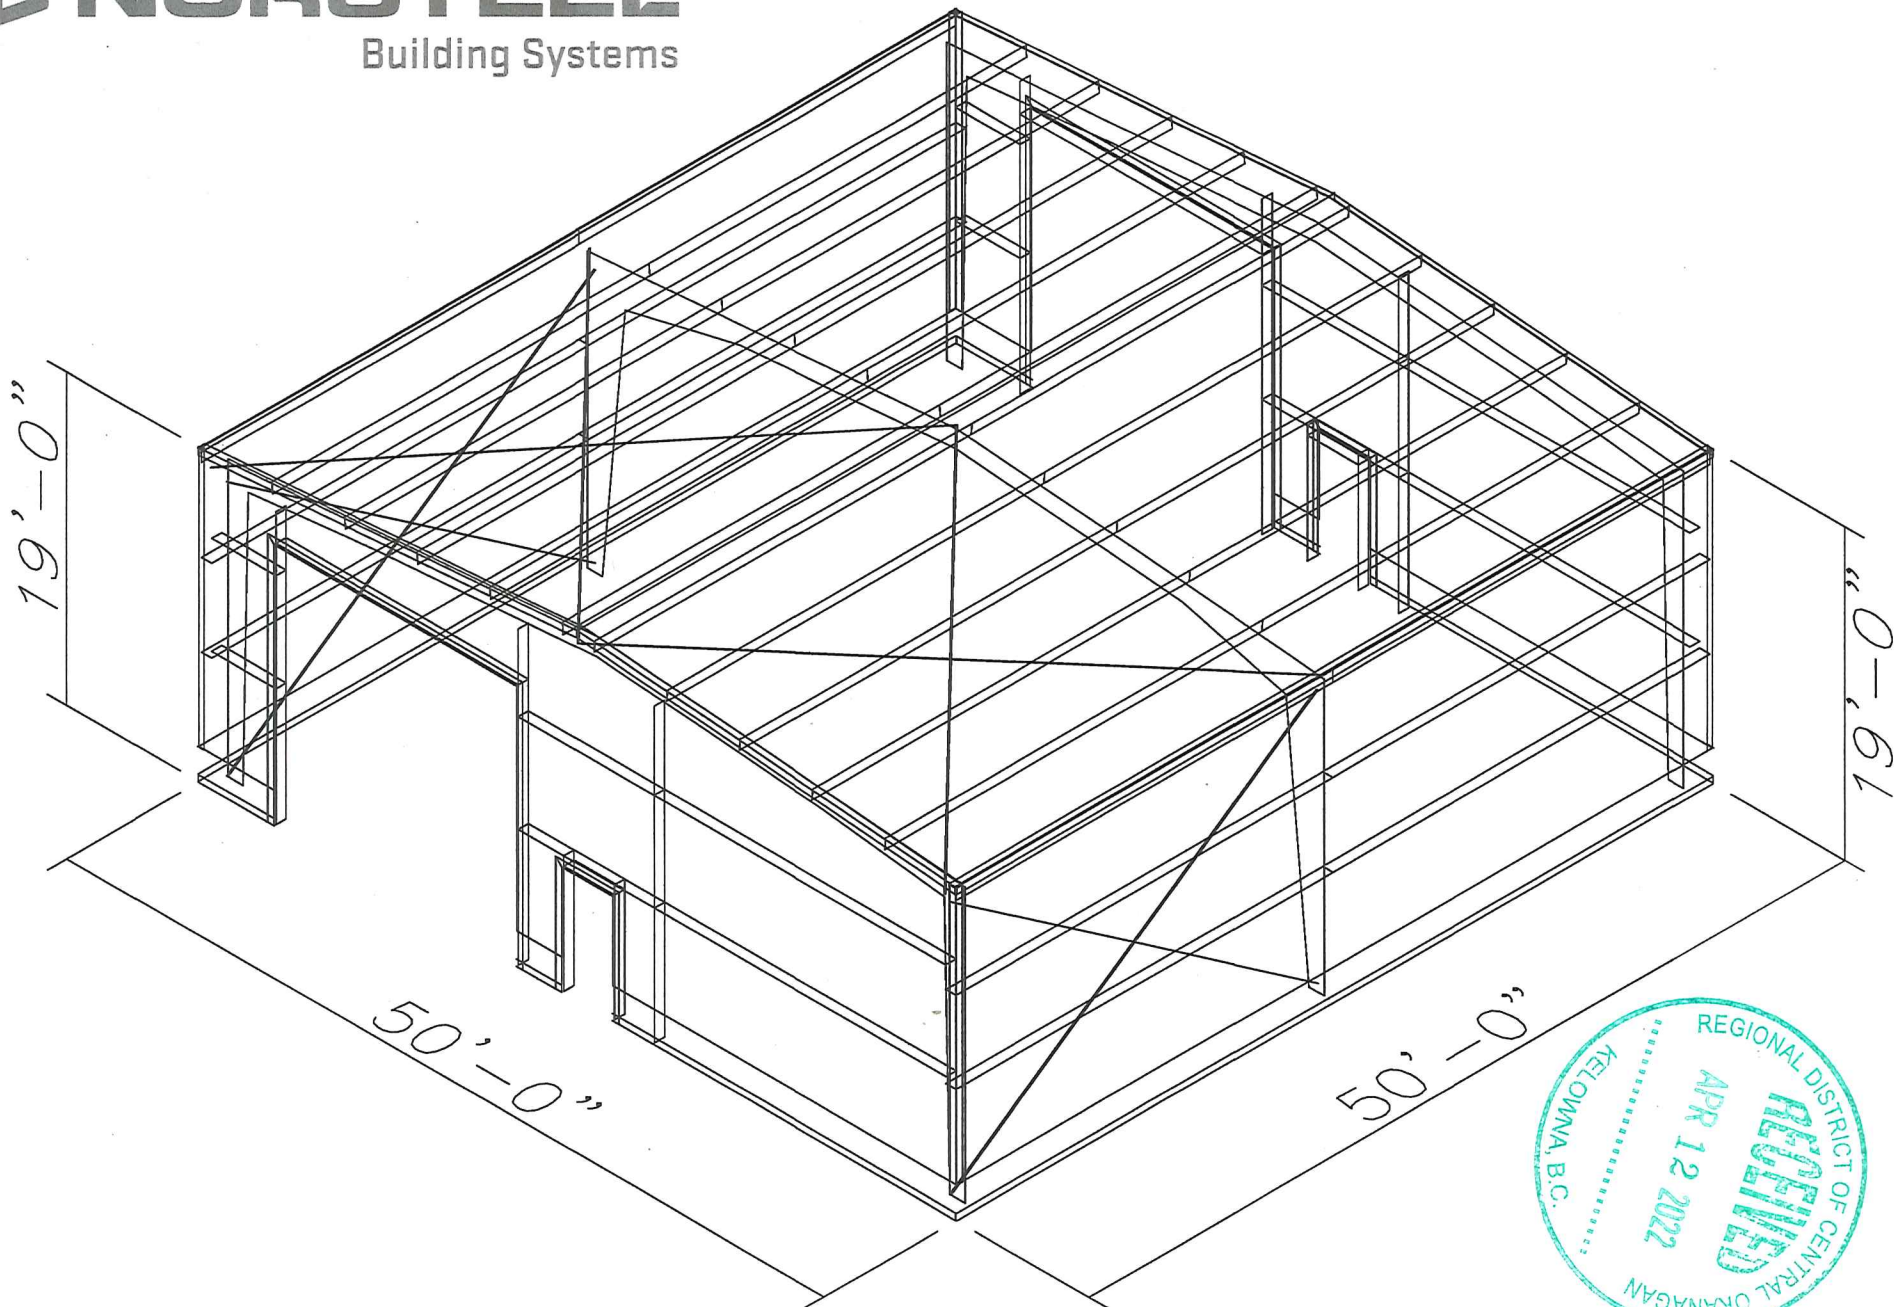

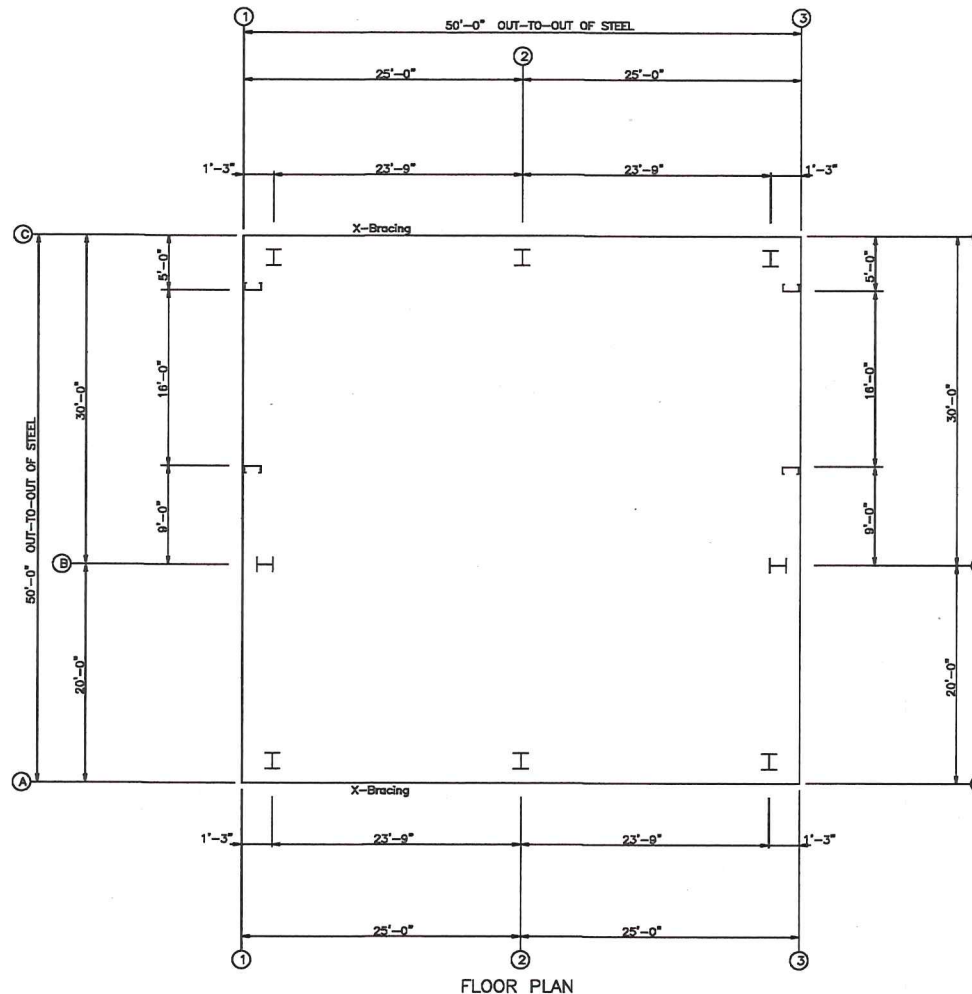

FLOOR PLAN

NOTE:
ANCHOR ROD PROJECTION INDICATED IS MEASURED FROM UNDERSIDE
OF BASE PLATE.
MAKE THE NECESSARY ADJUSTMENTS TO ALLOW FOR BOLT.
ANCHOR RODS NOT BY BOLT.

ANCHOR ROD PLACEMENT

ANCHOR ROD TOLERANCES

- ANCHOR RODS SHALL BE SET IN ACCORDANCE WITH THE DESIGN DRAWINGS. THEY MUST NOT VARY FROM THE DIMENSIONS SHOWN ON THE DESIGN DRAWINGS BY MORE THAN THE FOLLOWING:
 - 1/4" (25mm) GROSS TO CENTER OF ANY TWO RODS WITHIN AN ANCHOR ROD GROUP, UNLESS AN ANCHOR ROD GROUP IS SHOWN AS THE SET OF ANCHOR RODS WHICH REQUIRES A SINGLE PRESTRESSER STEEL BRASSER PILE;
 - 1/4" (25mm) GROSS TO CENTER OF ANCHOR ROD GROUPS;
 - MINIMUM ACCUMULATION OF 1/4" (25mm) PER 10' (3048mm) ALONG THE ESTABLISHED COLUMN LINE OF MULTIPLE ANCHOR ROD GROUPS, BUT NOT TO EXCEED A TOTAL OF 1" (25mm). THE ESTABLISHED COLUMN LINE IS THE ACTUAL FIELD LINE MOST REPRESENTATIVE OF THE CENTER OF THE ANCHOR ROD GROUPS ALONG A LINE OF COLUMNS;
 - 1/4" (25mm) FROM THE CENTER OF ANY ANCHOR ROD GROUP TO THE ESTABLISHED COLUMN LINE THROUGH THAT GROUP.
- THE TOLERANCES OF PARAGRAPHS B, C, AND D ALSO APPLY TO OTHER DIMENSIONS SHOWN ON THE CONSTRUCTION DRAWINGS, INCLUDING PARALLEL AND PERPENDICULAR TO THE RESPECTIVE ESTABLISHED COLUMN LINE FOR INDIVIDUAL COLUMNS SHOWN ON THE DRAWINGS TO BE OTHER FROM ESTABLISHED COLUMN LINE.

Quote Reviewed and Accepted By _____

PRELIMINARY

--	--	



Quote Reviewed and Accepted By _____

PRELIMINARY

				CUSTOMER:		PROJECT: NICHOLLS EARTHWORKS		ISSUE
						LOCATION: KILGONNAGH		REVISE
								A
				RIGID FRAME ELEVATION				
A	FOR PERMIT							
ISSUE	DESCRIPTION	CHECKED BY	YY/MM/DD	SCALE	N.T.S.	BLK. #	120 EASTVIEW DRIVE, WINDSOR, MANITOBA, R0W 0C0, 204-325-4388	